




situación

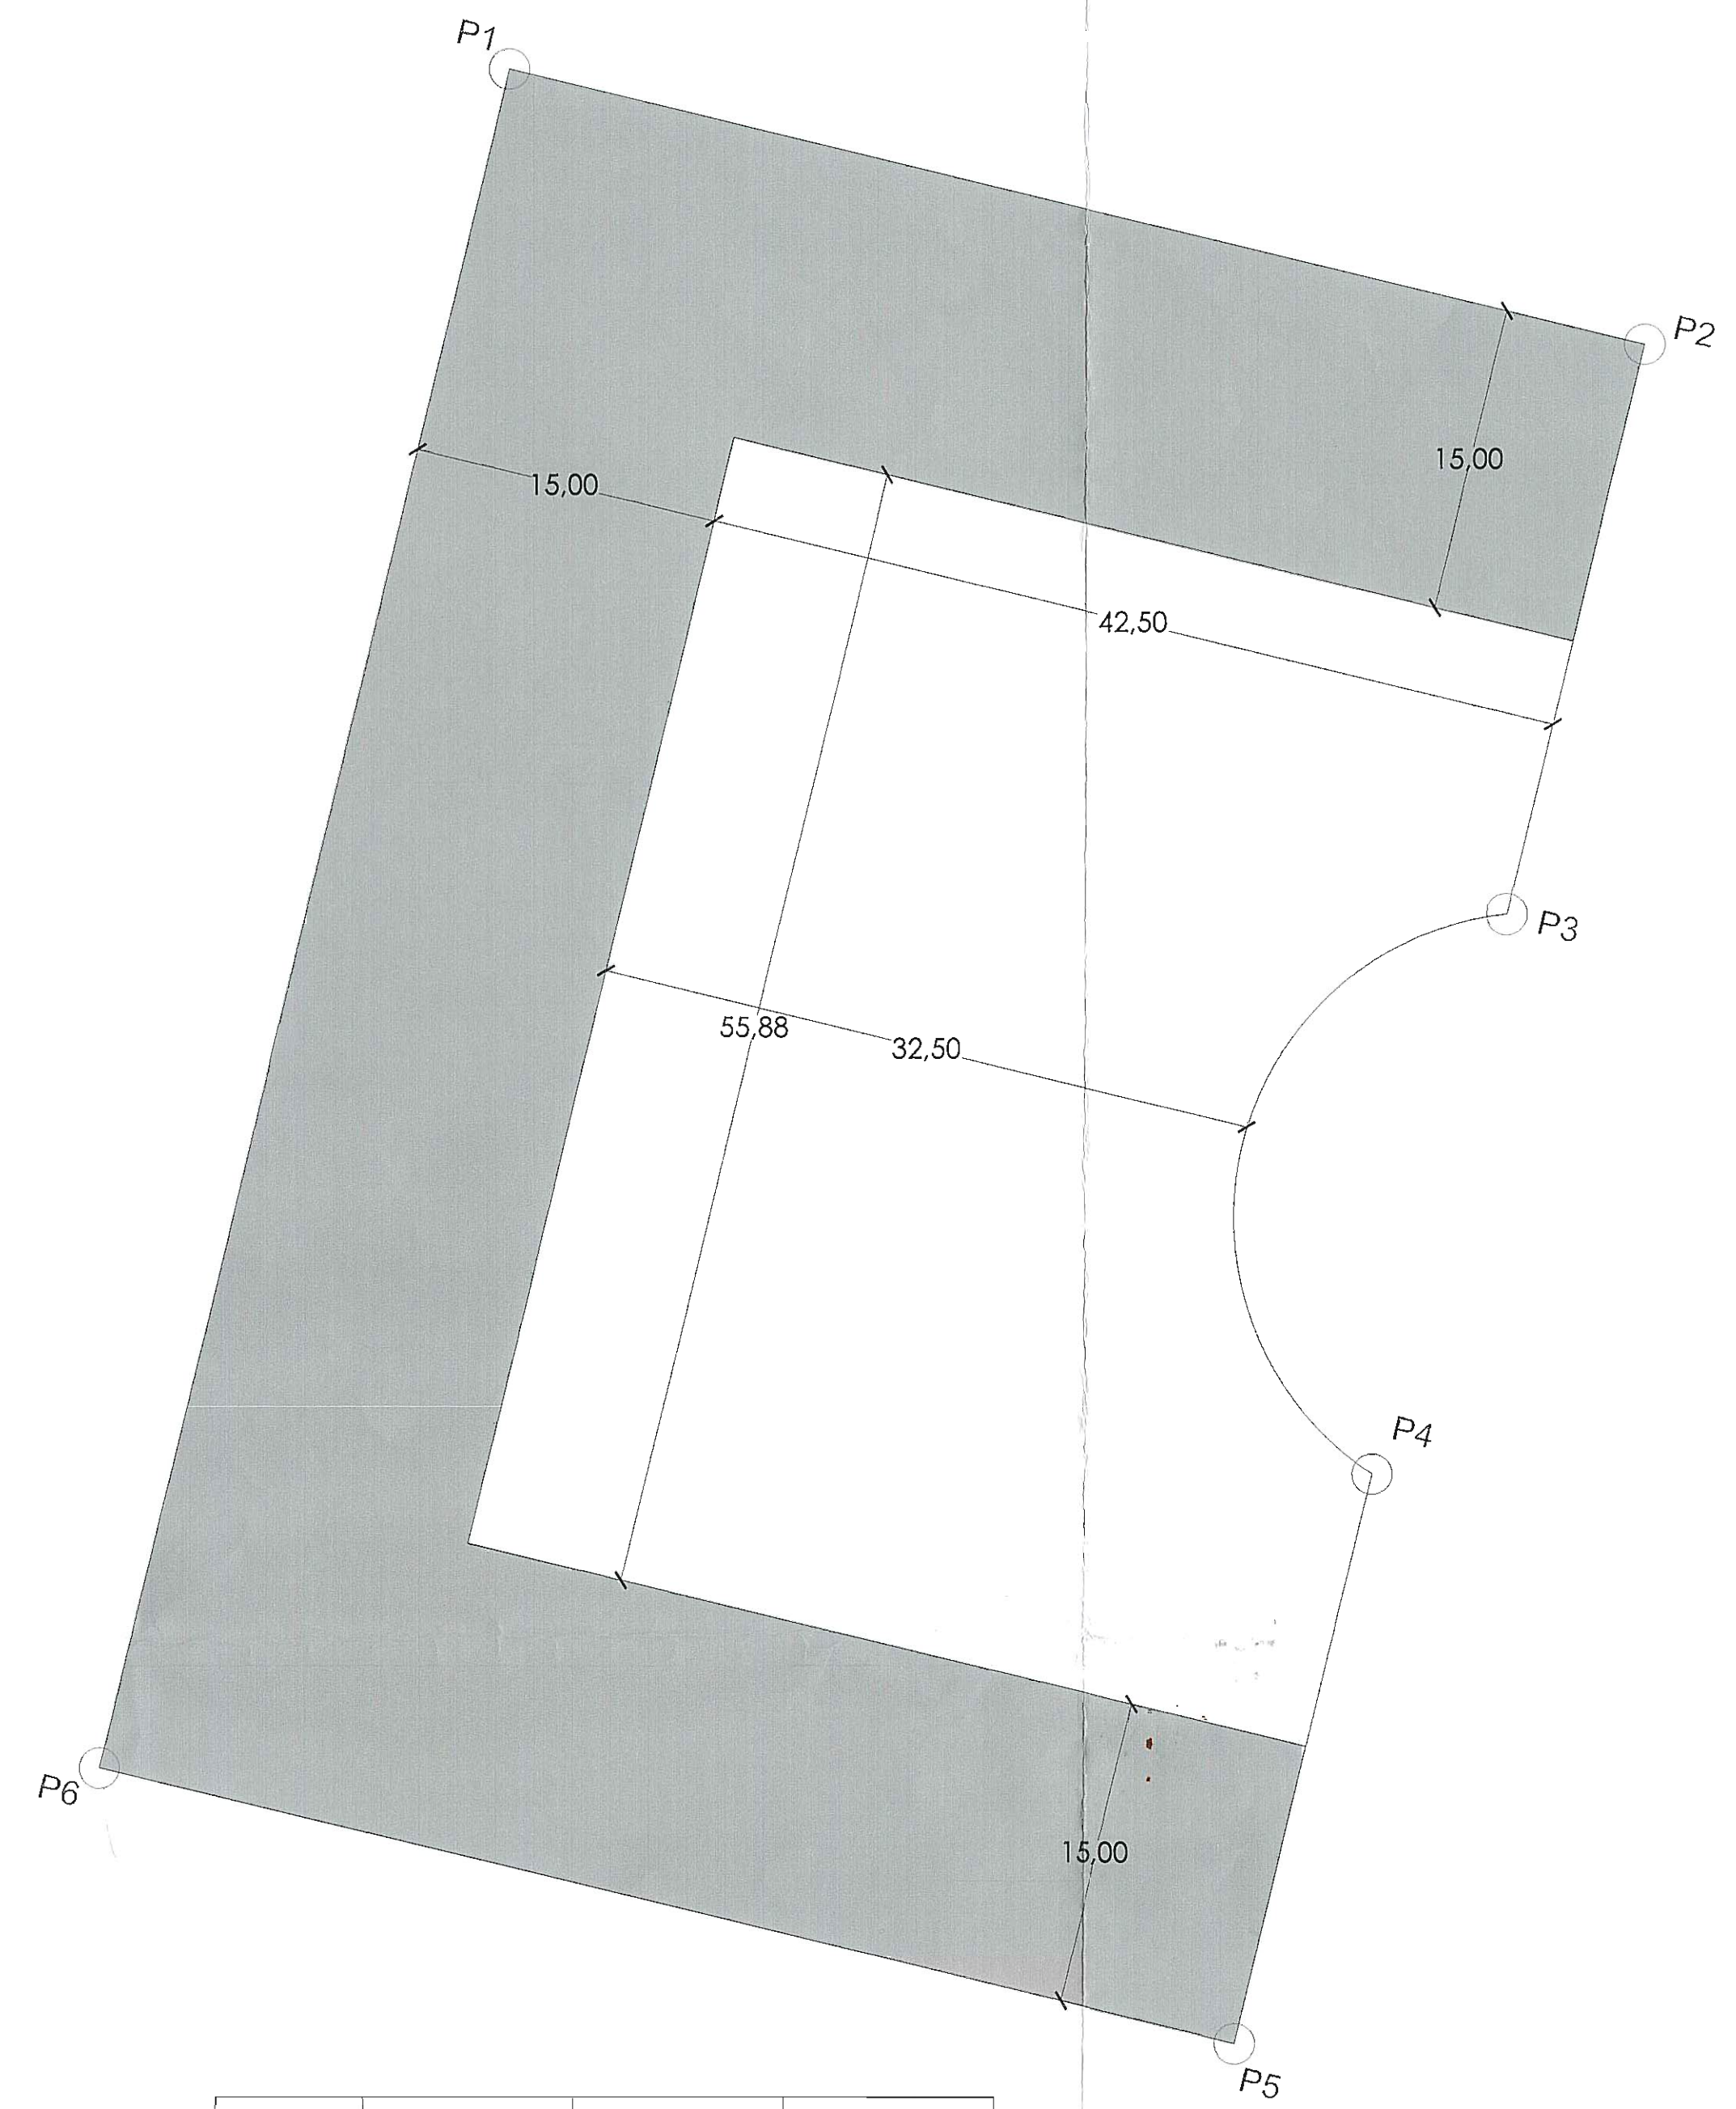

PUNTO	X	Y	Z
P1	524363,7784	4743881,7597	525,739
P2	524419,6707	4743868,2566	524,402
P3	524412,9075	4743840,2618	525,251
P4	524406,2659	4743812,7691	526,086
P5	524399,5033	4743784,7763	527,164
P6	524343,6112	4743798,2787	528,877

E : 1/300



Adania Residencial S.L.
 Firma: D. Julian Lizarraga Etxeberria

Promociones Iturrimendi 2010 S.L.
 Firma: D. Javier Ruiz de Azuo

Residencial Pajarillos, S.L.
 Firma: D. Jorge Fernandez Asensio

Construcciones Valpo, S.L.
 Firma: D. Jesus Sanchez Varela

MODIFICACION DEL ESTUDIO DE DETALLE

SECTOR 5, Zabalzana
 PARCELA R.C. 22 Vitoria - Gasteiz

SITUACION

Nº PROYECTO
 FECHA
 ARQUITECTO

0624-04
 MAYO 2009

JOSE ANTONIO BARROSC ASPÉ

01

E : 1/2000