



Vía Pública
 Ekide Publikoak

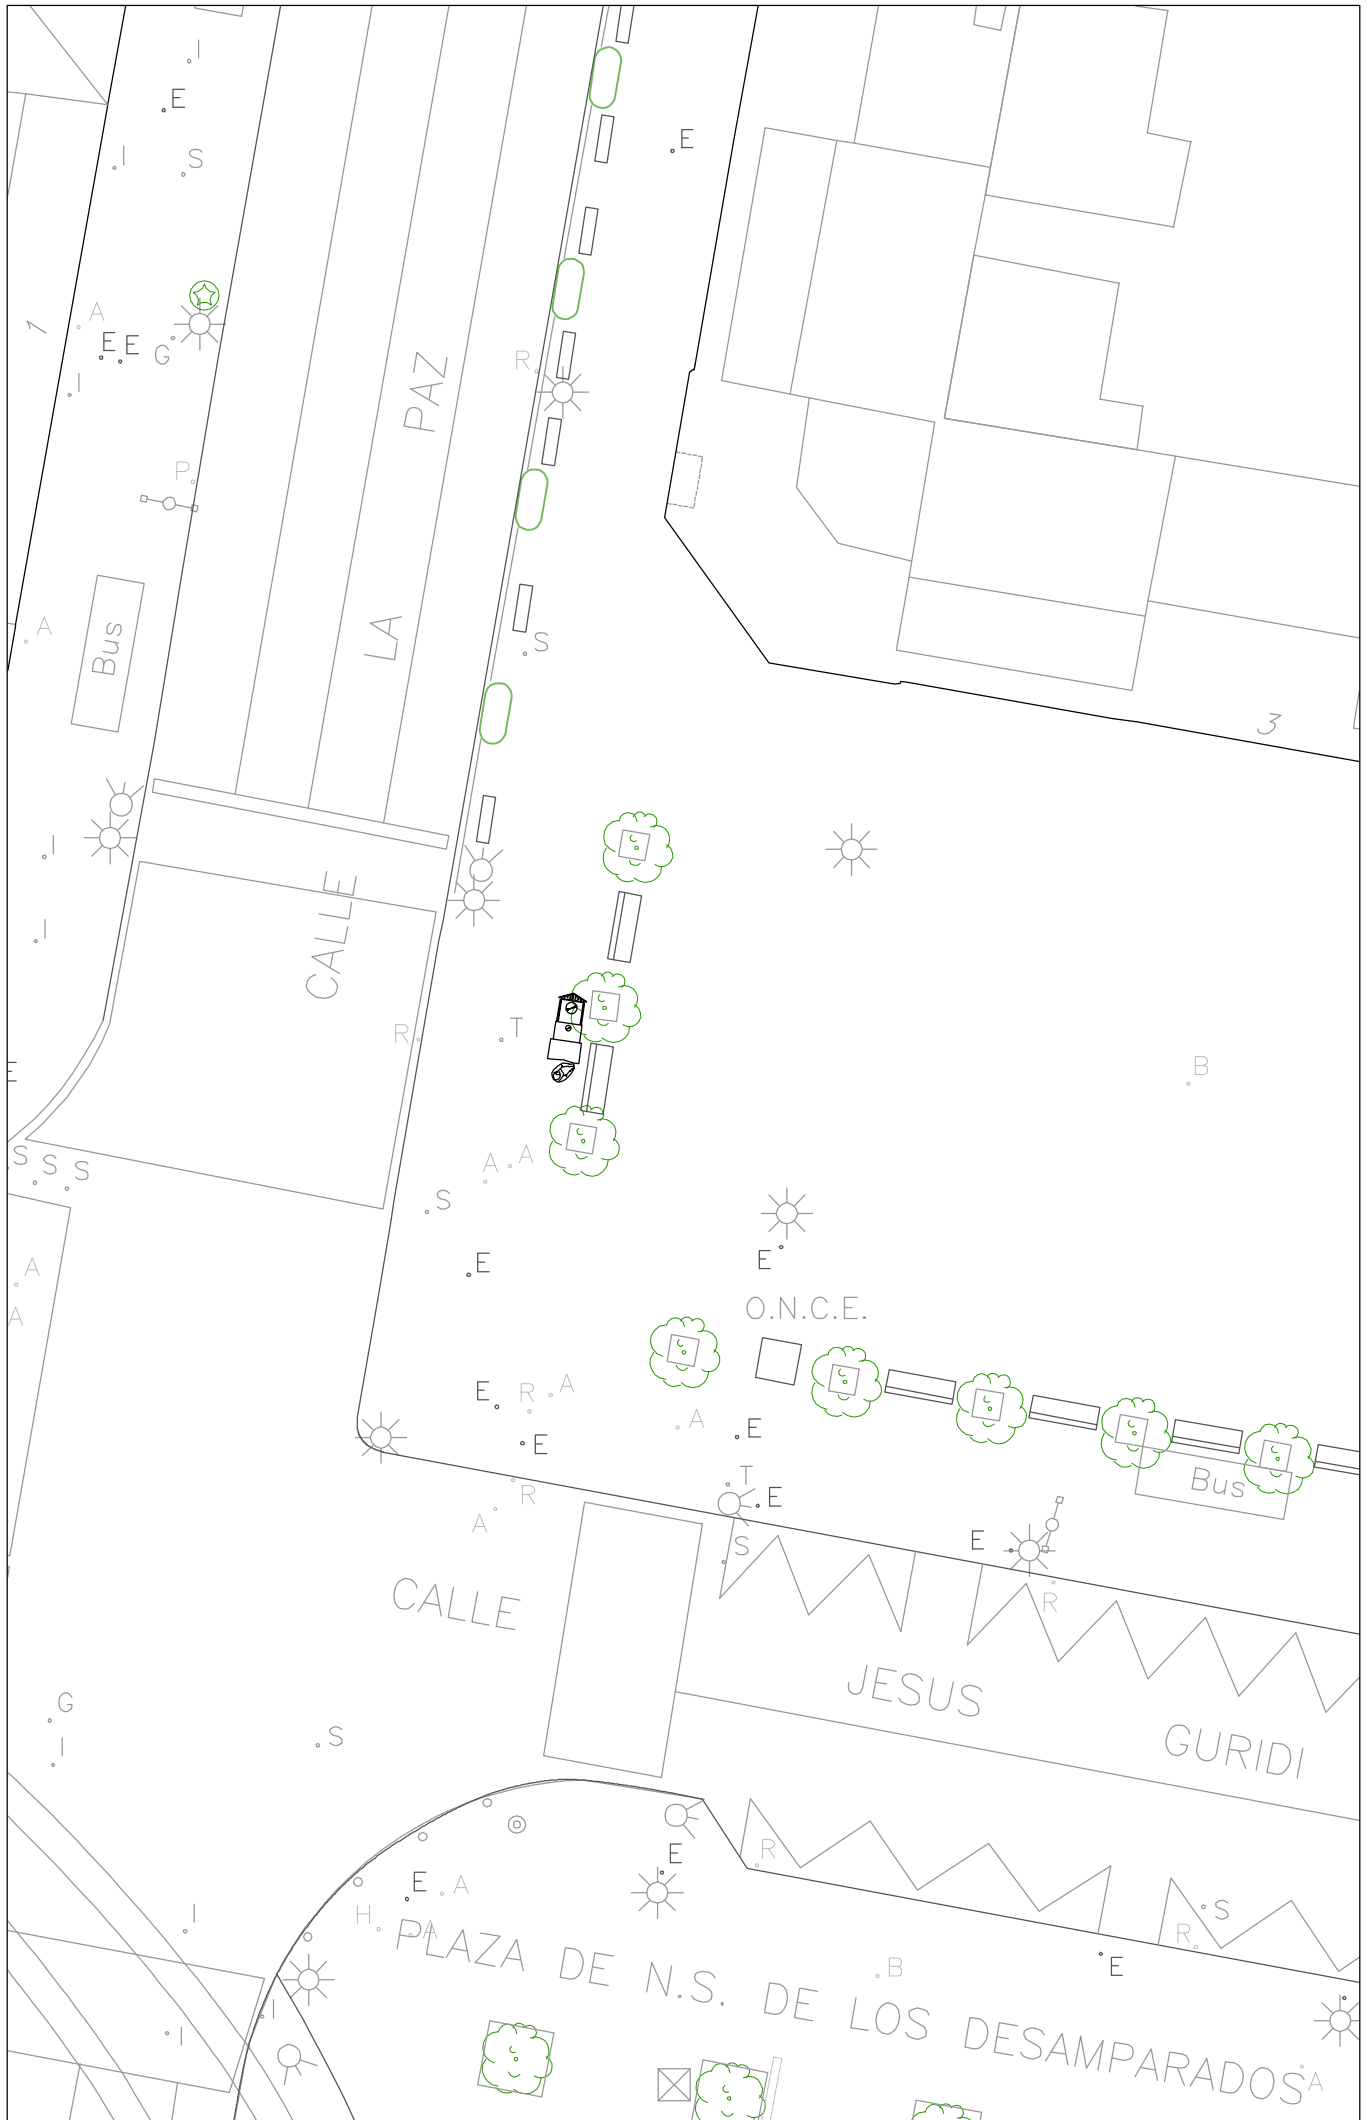

Vía Pública
Eldes Publikoak

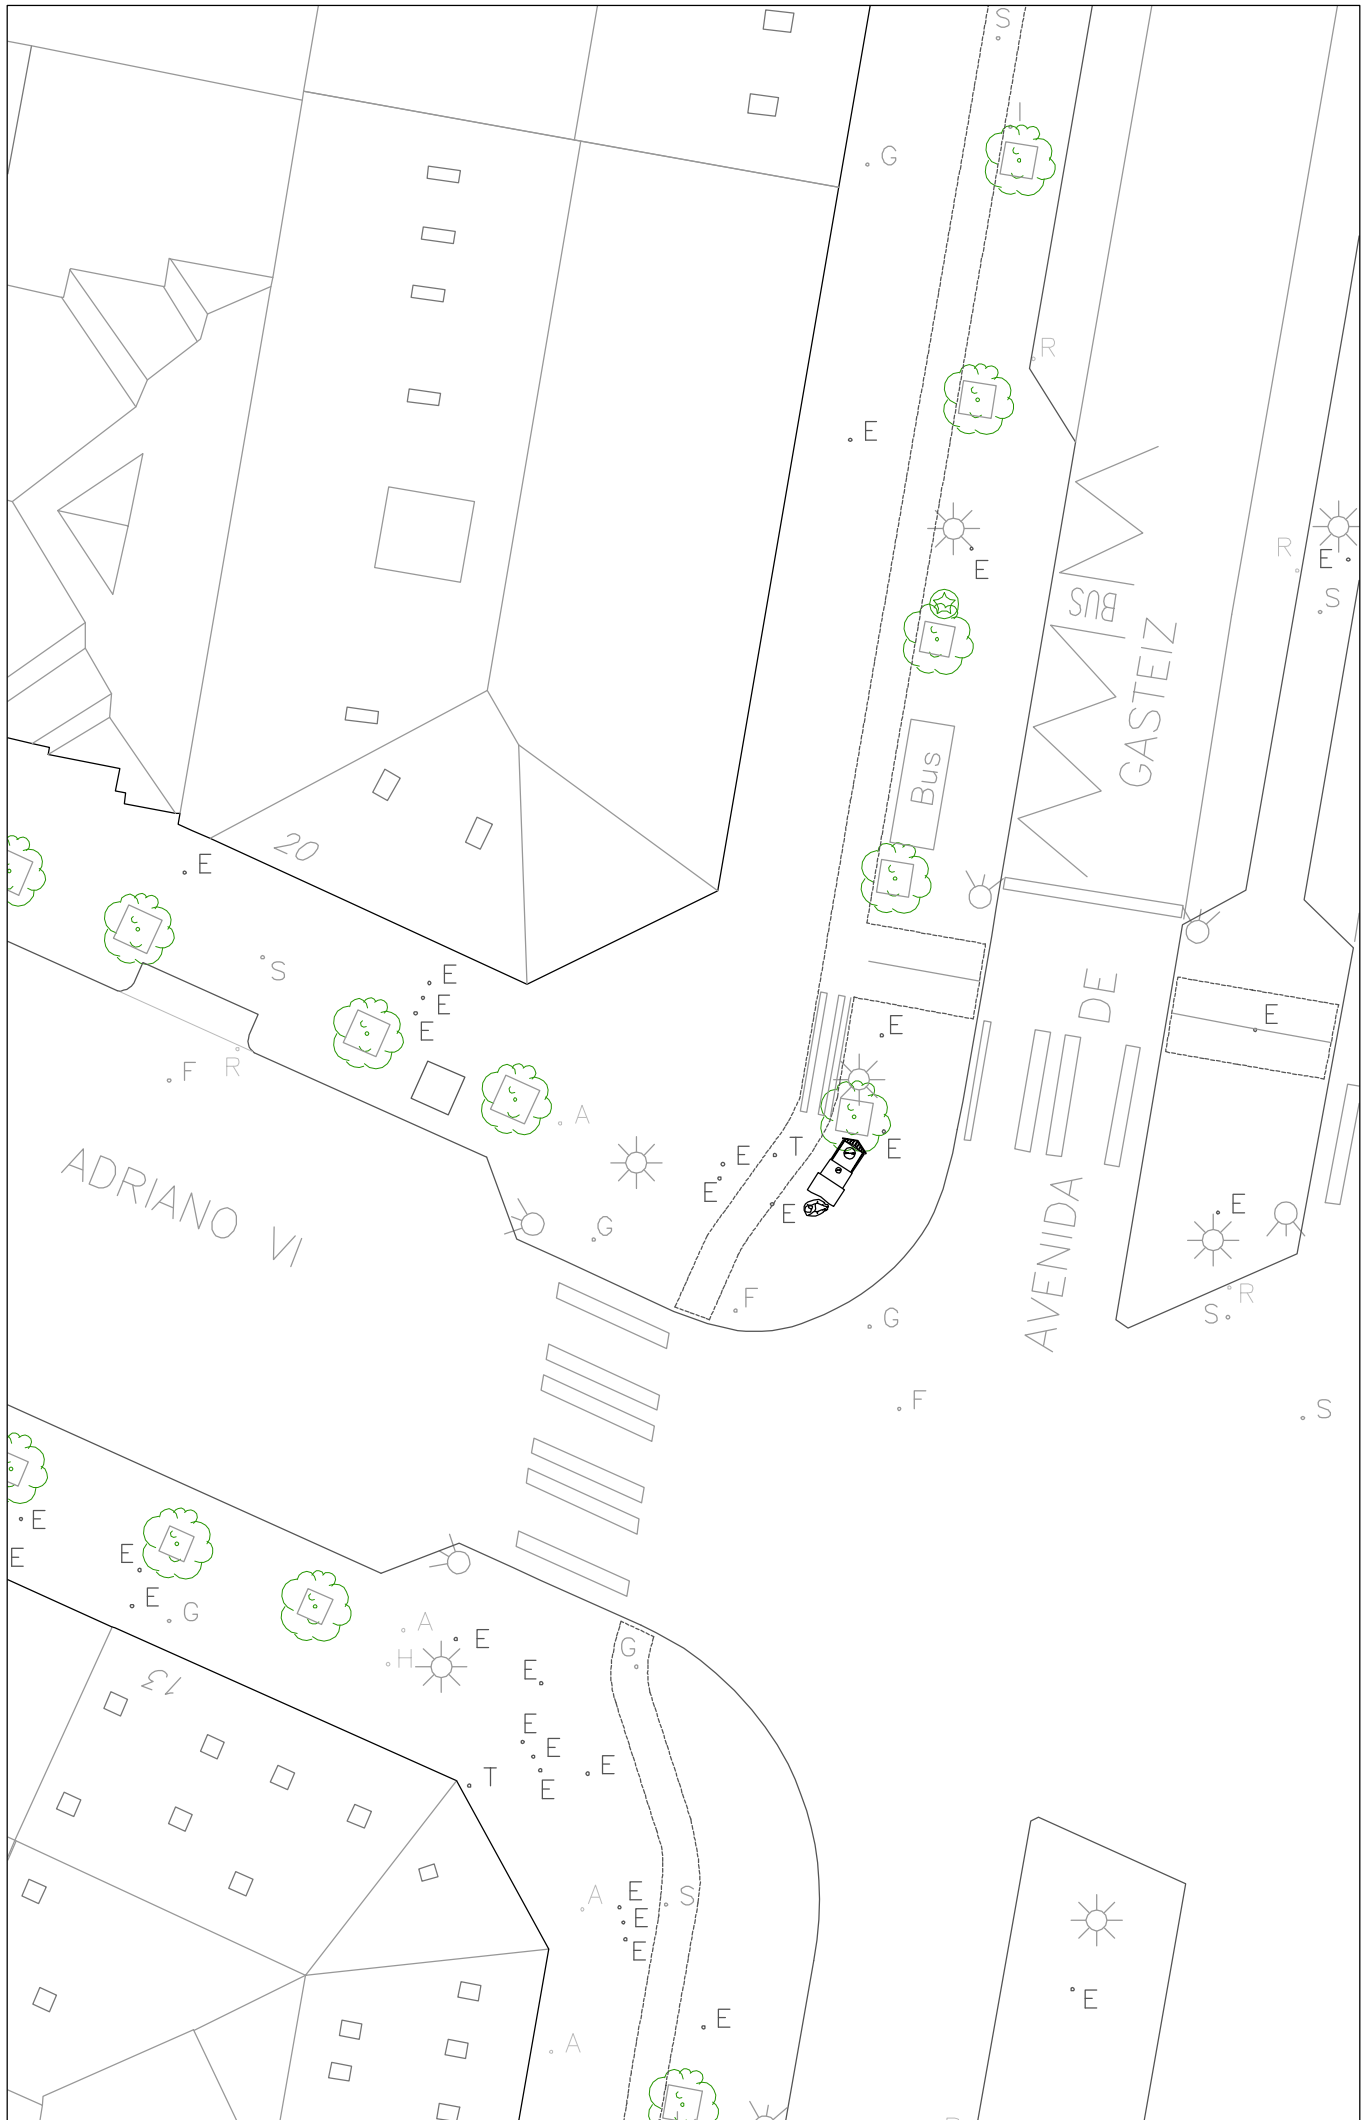

Ayuntamiento
de Vitoria-Gasteiz
Vitoria-Gasteizko
Udala

Vía Pública

Elke Publikoak

SITUACIÓN
KOKAPENA

Convocatoria castañas 2023-2027 - Avenida Gasteiz - Adriano VI

FECHA
DATA


Mayo 2019

ESCALA
ESKALA


1:250

HOJA
ORRIA

3

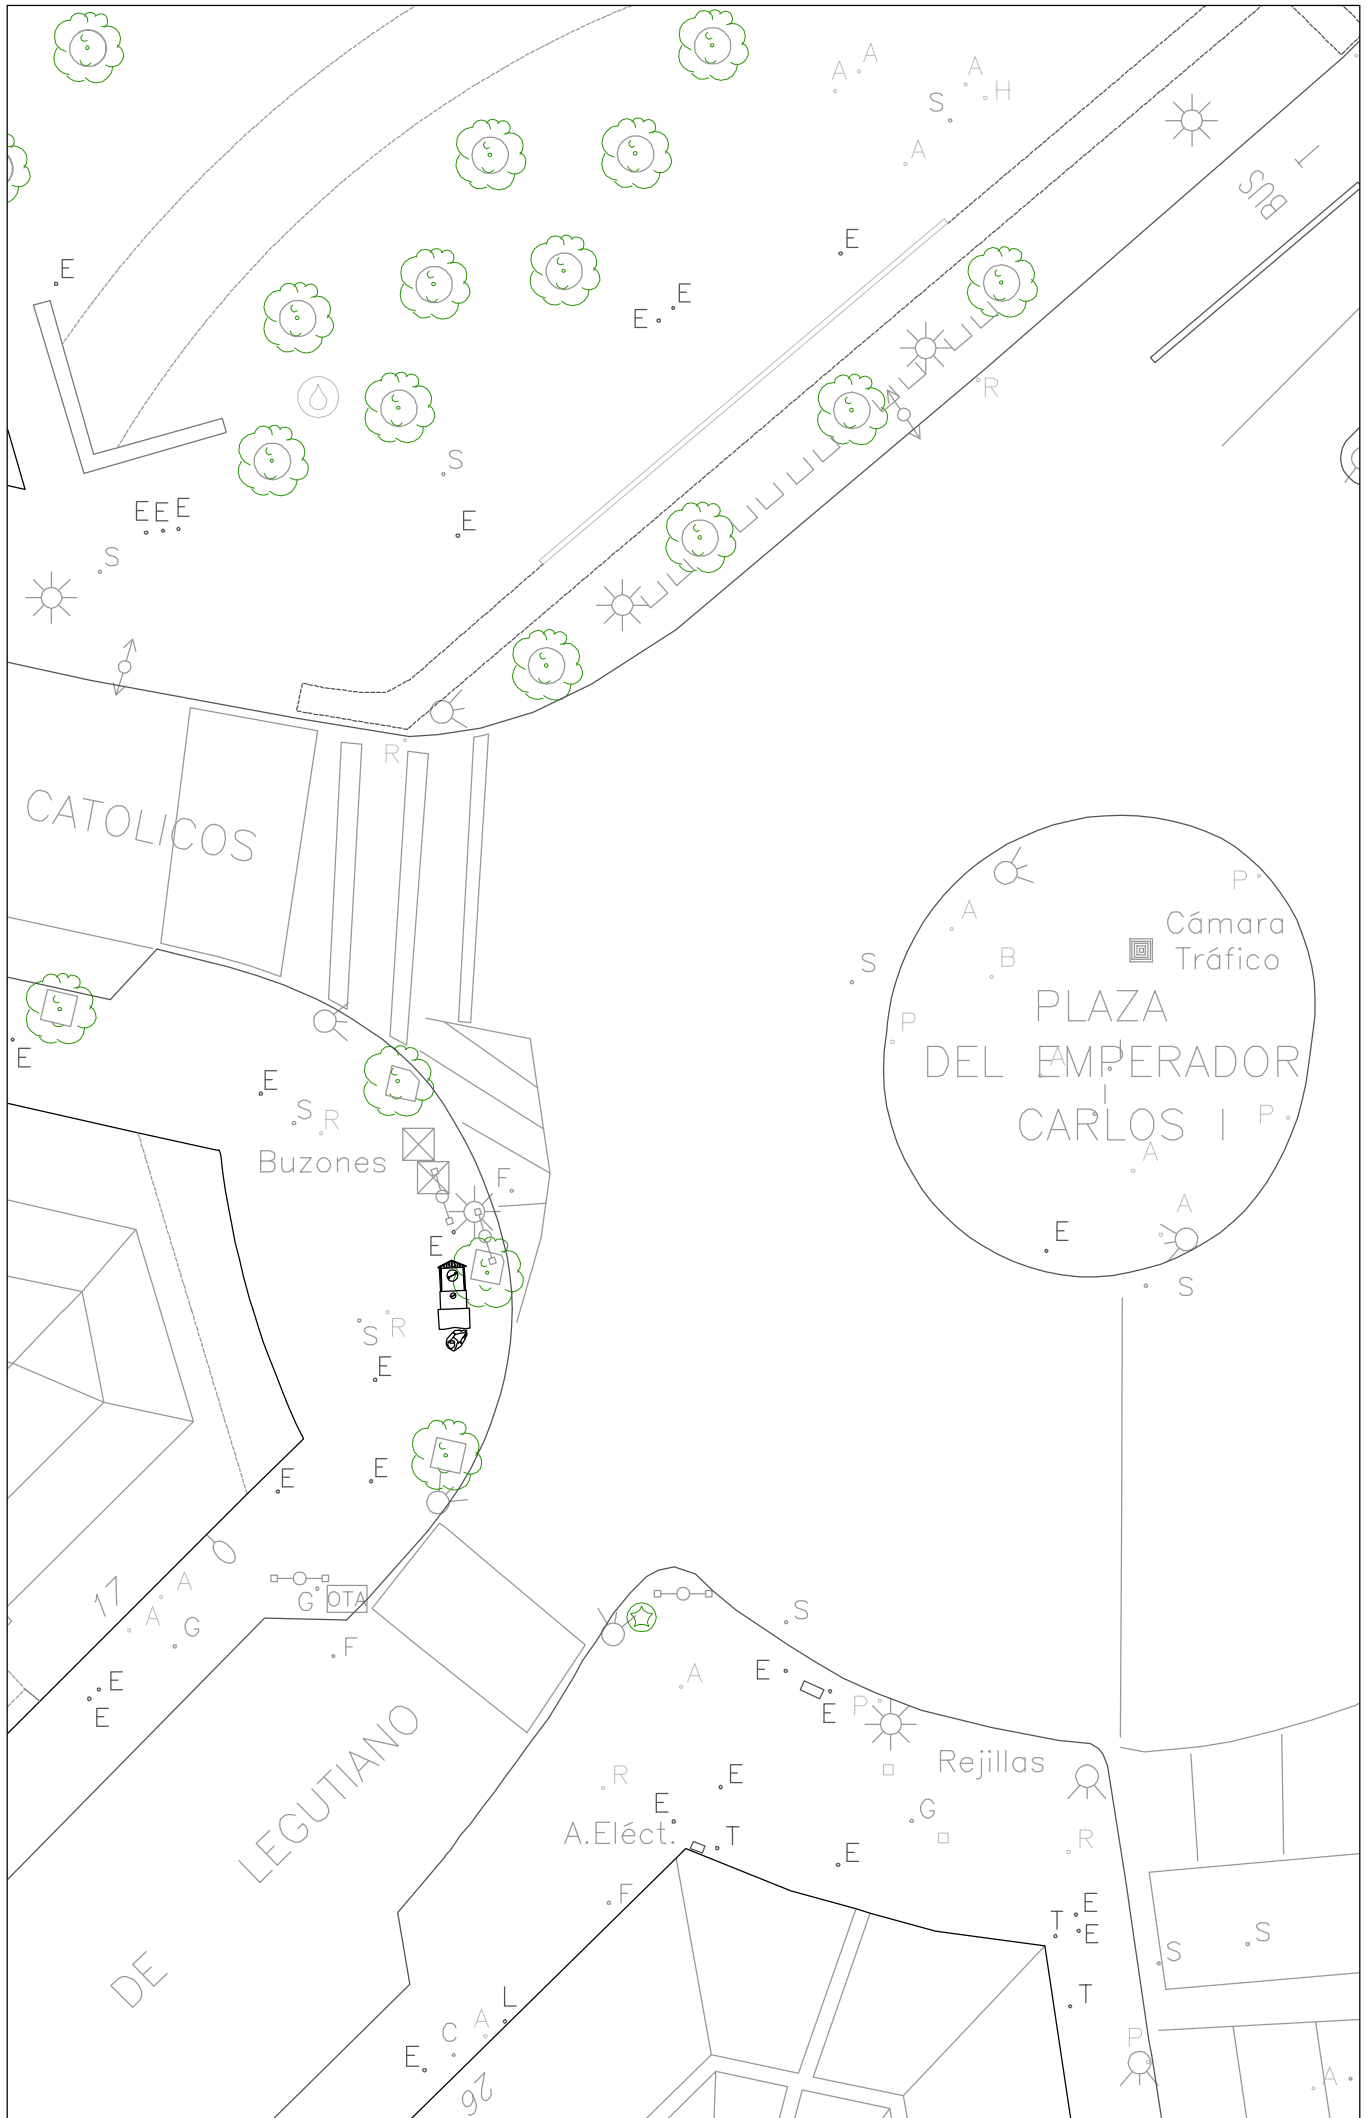


Vía Pública
Elde Publikoak

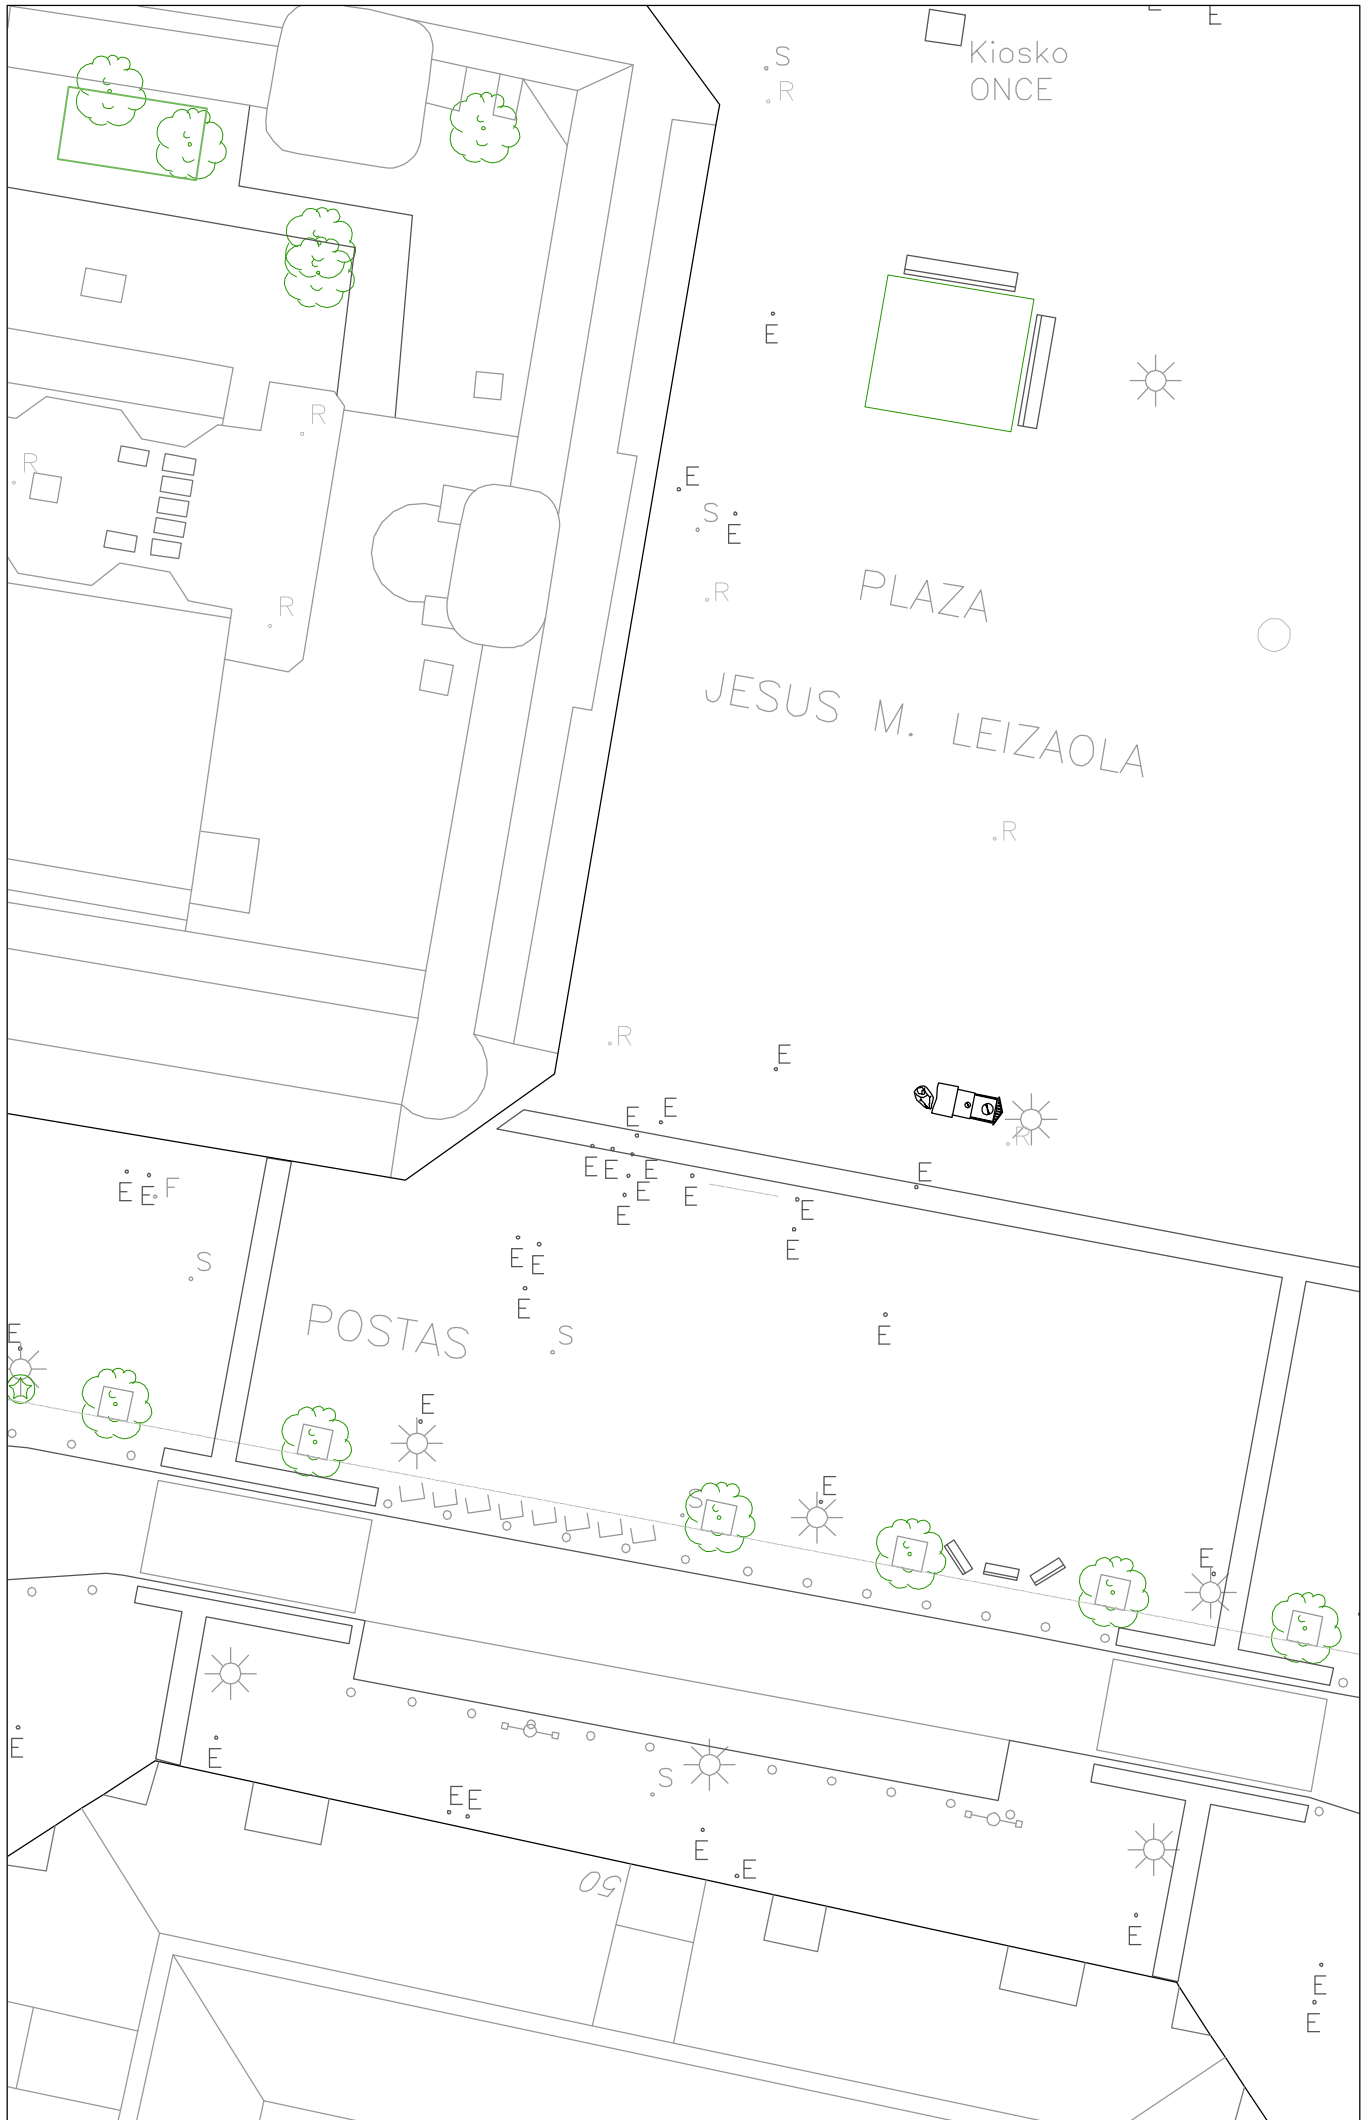


Vía Pública
 - -
 Ekide Publikoak



Via Pública
Eldes Publikoak

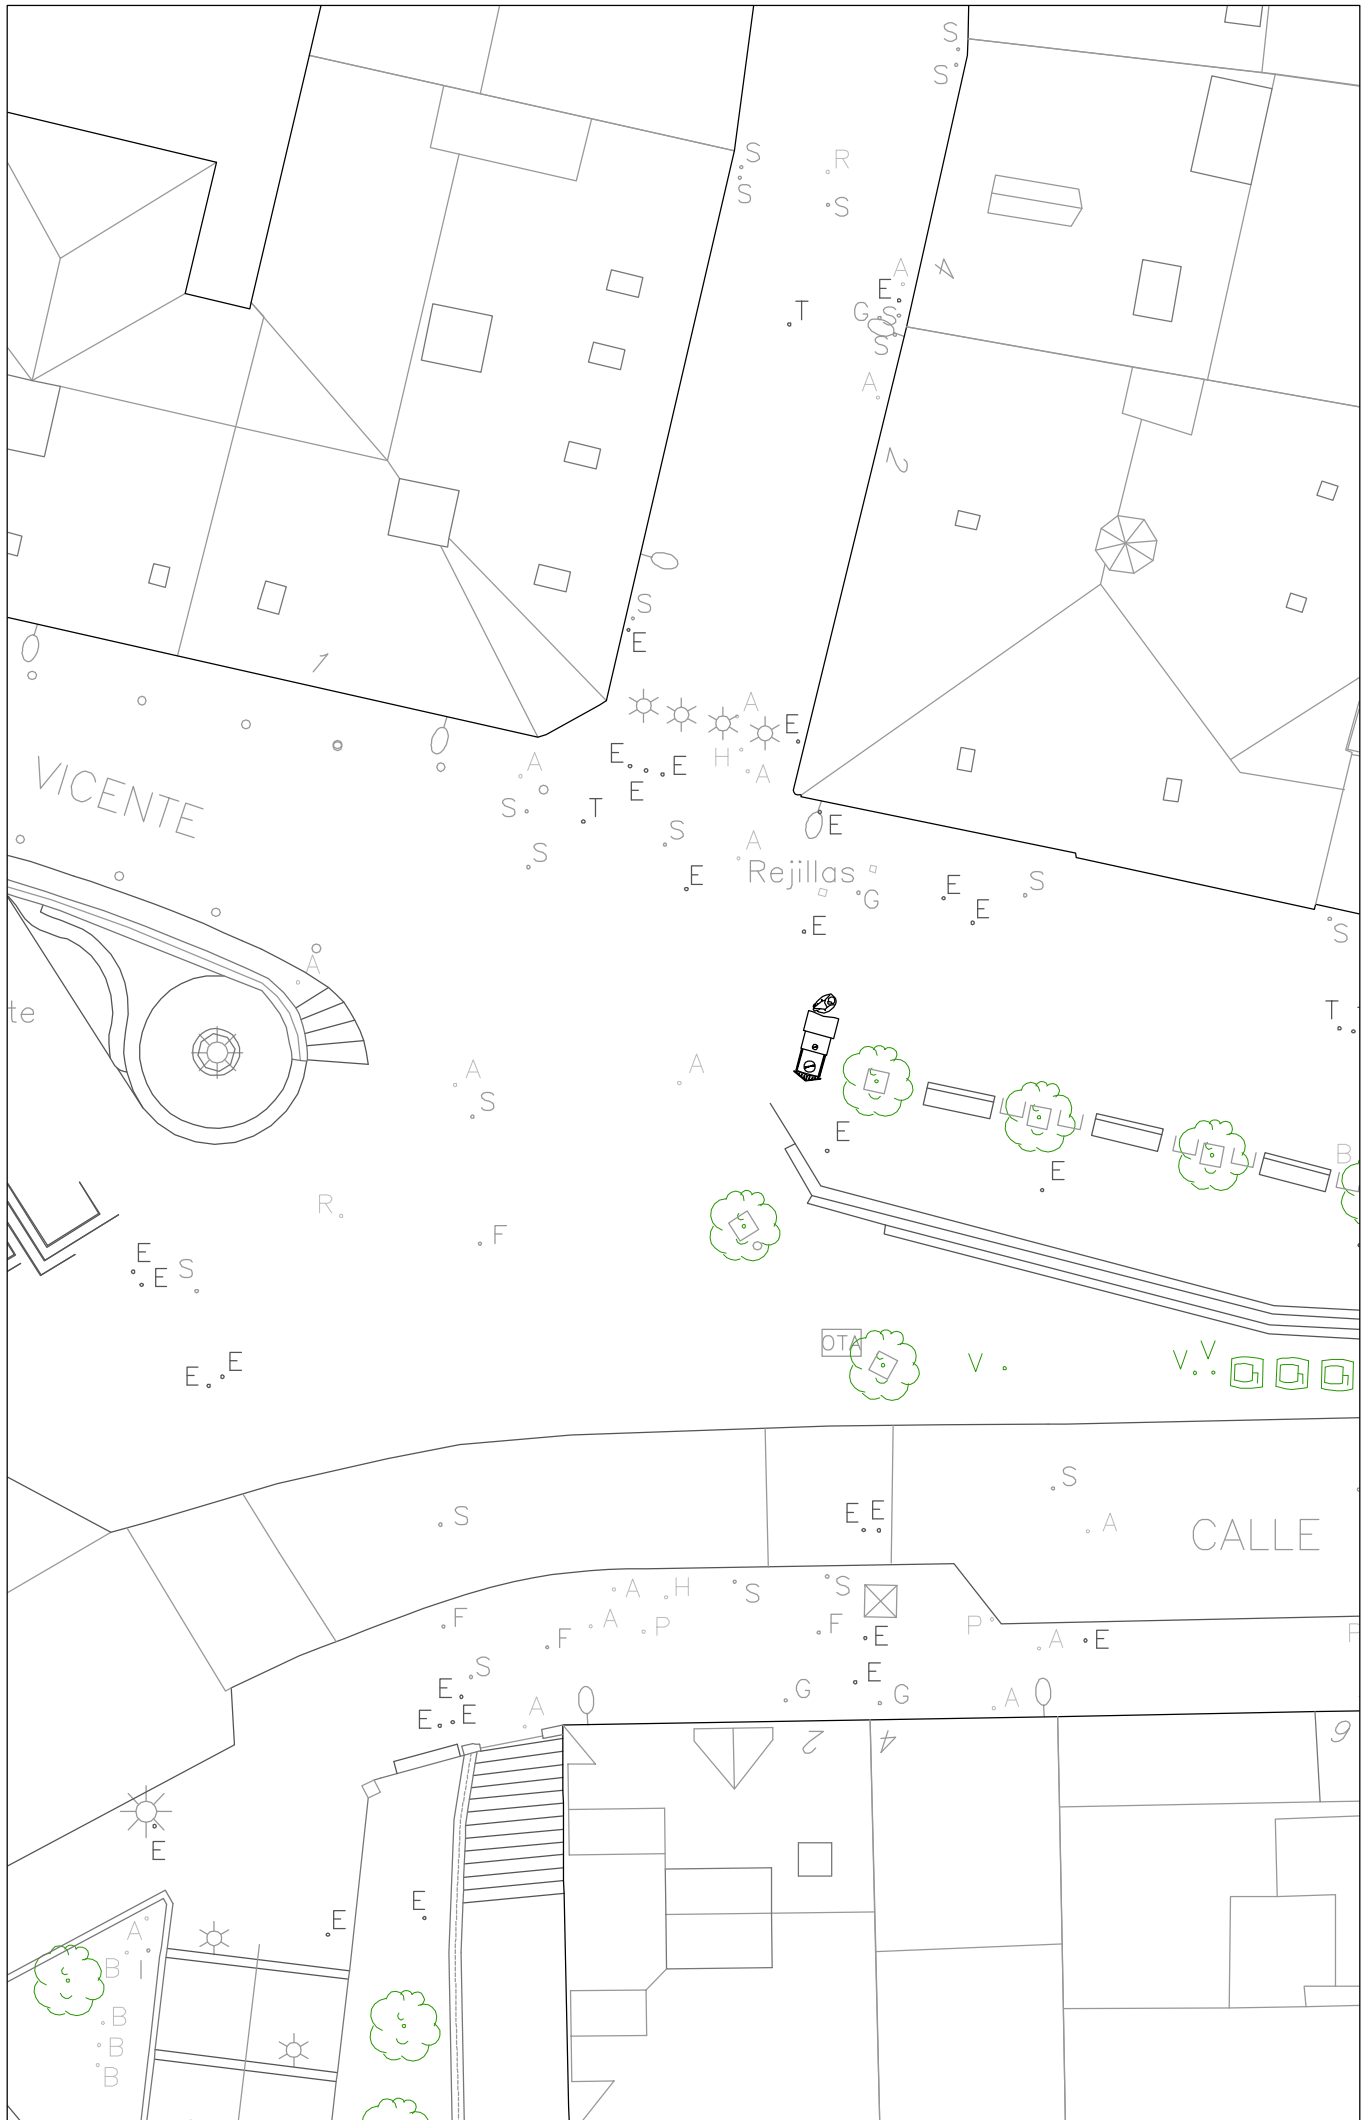


Vía Pública
Eldes Publikoak

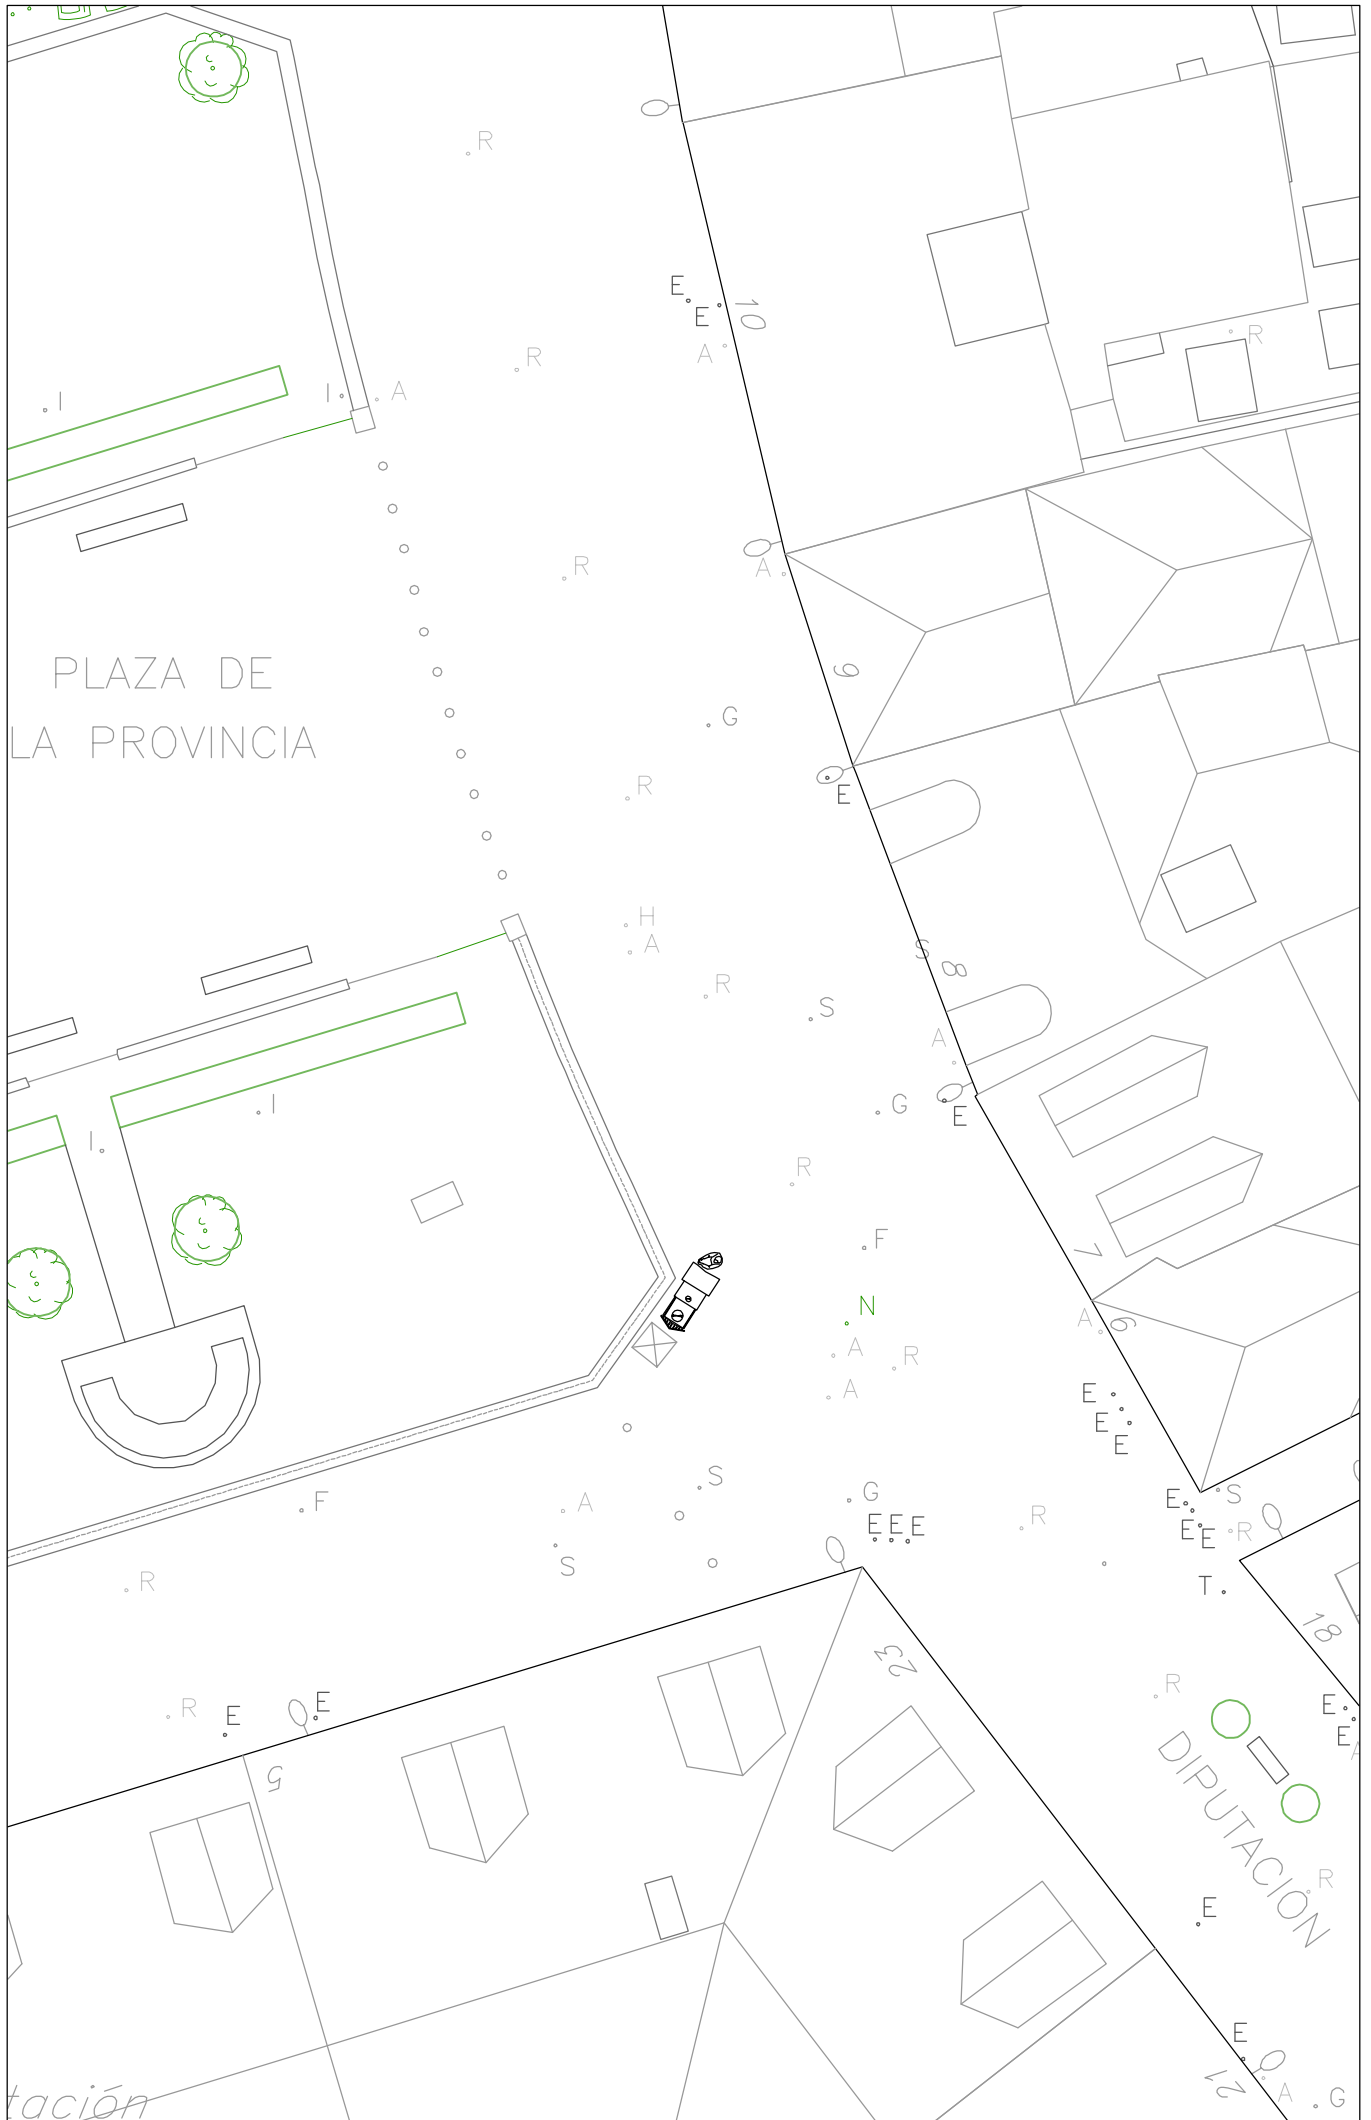


PLAZA DE LA PROVINCIA




Via Pública
Eldes Publikoak

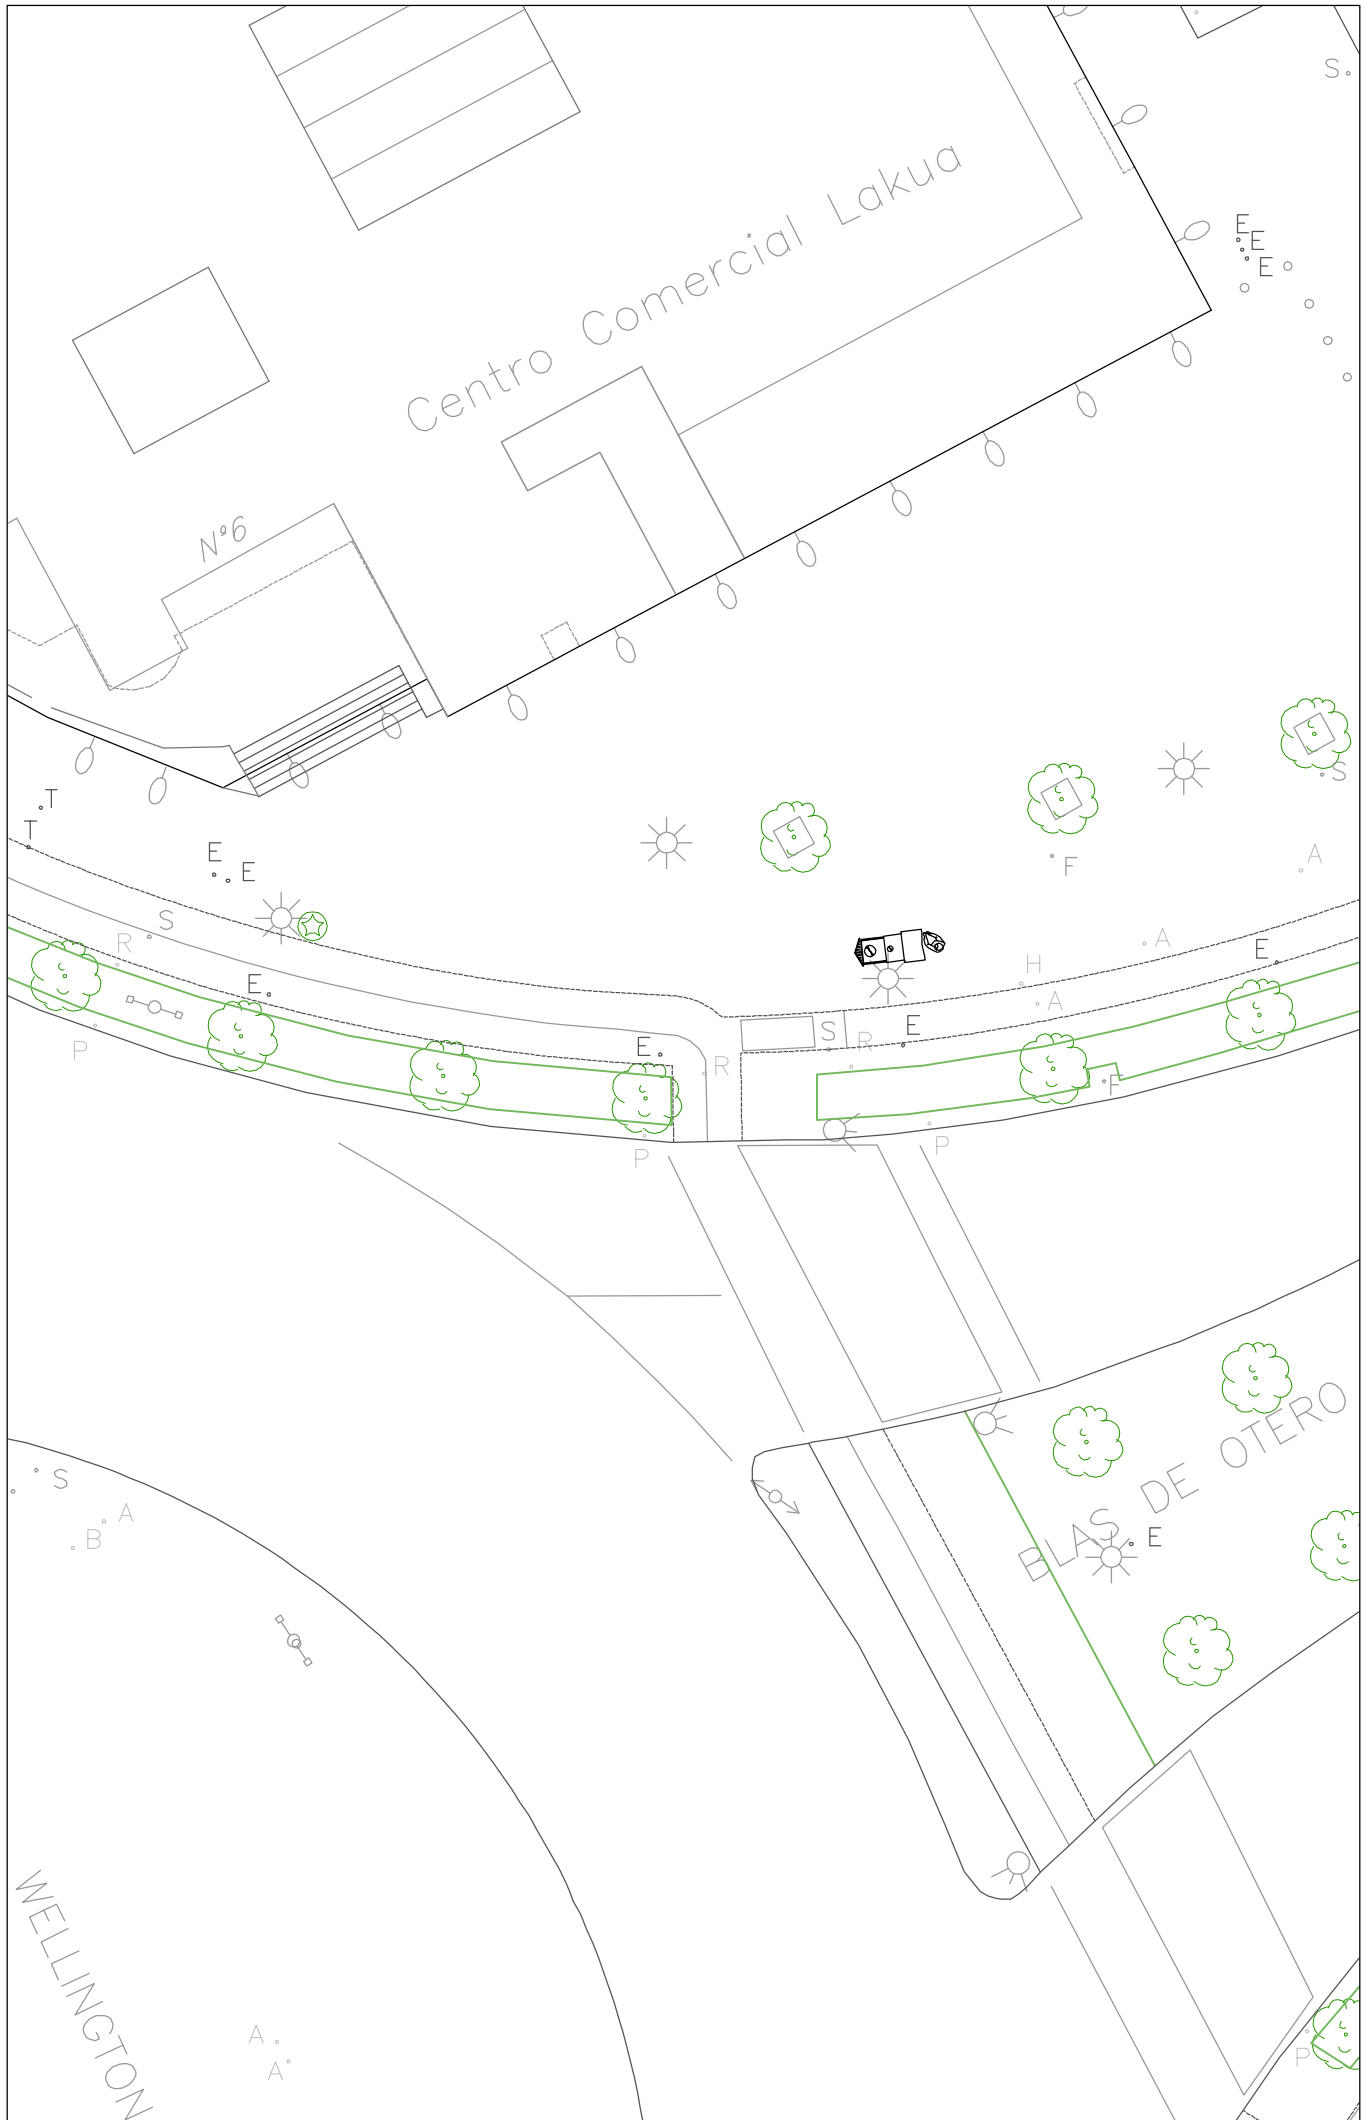


Via Pública
Eldes Publikoak

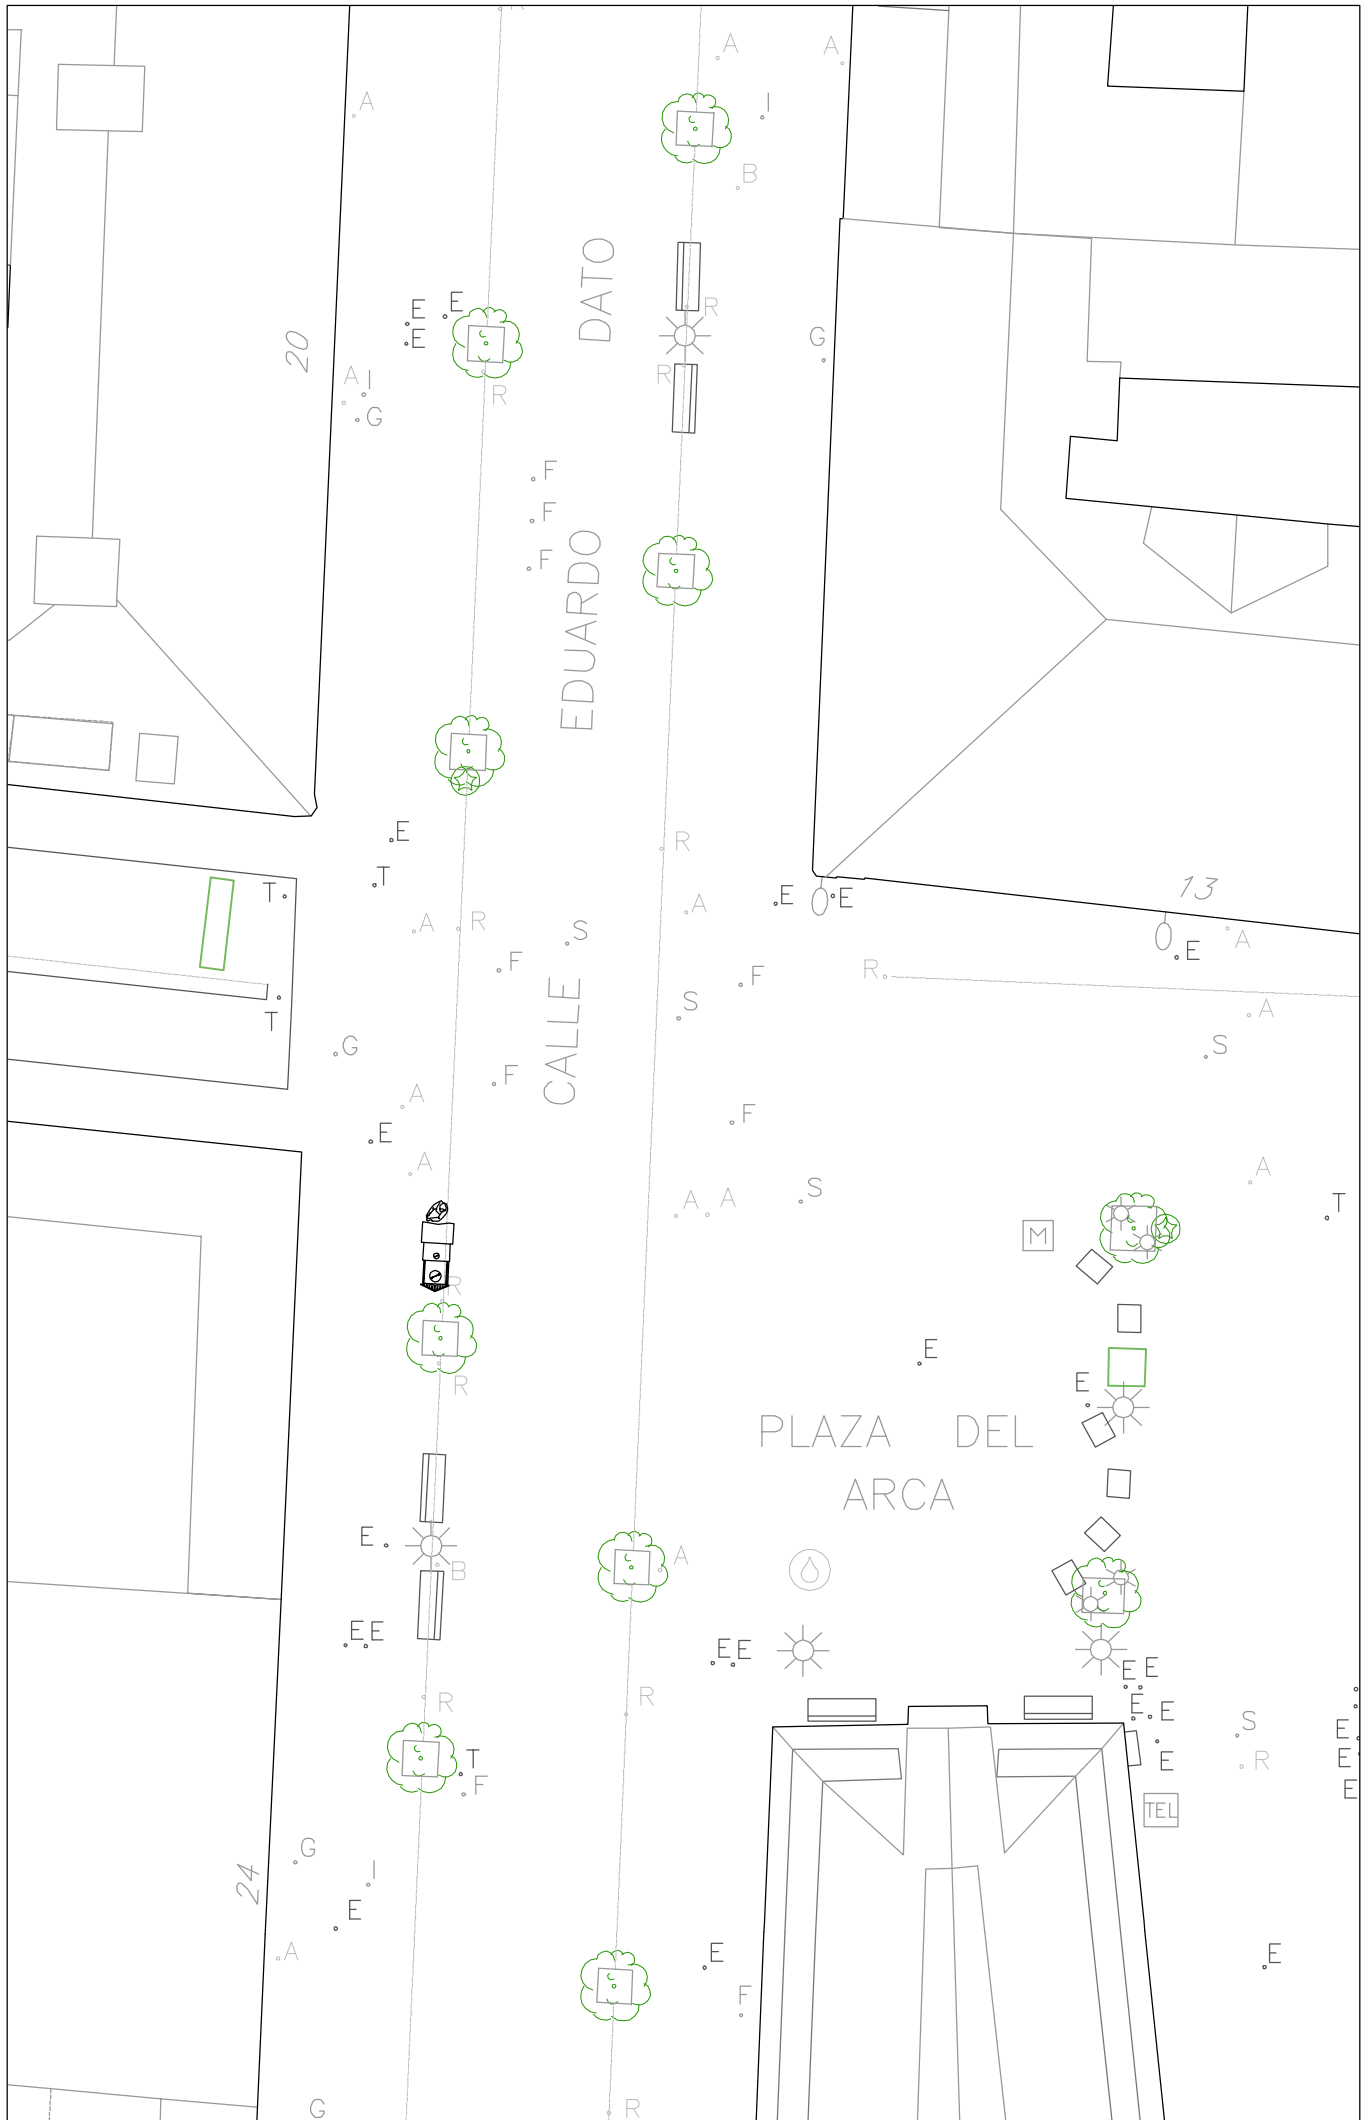


Via Pública
Eldo Publikoak

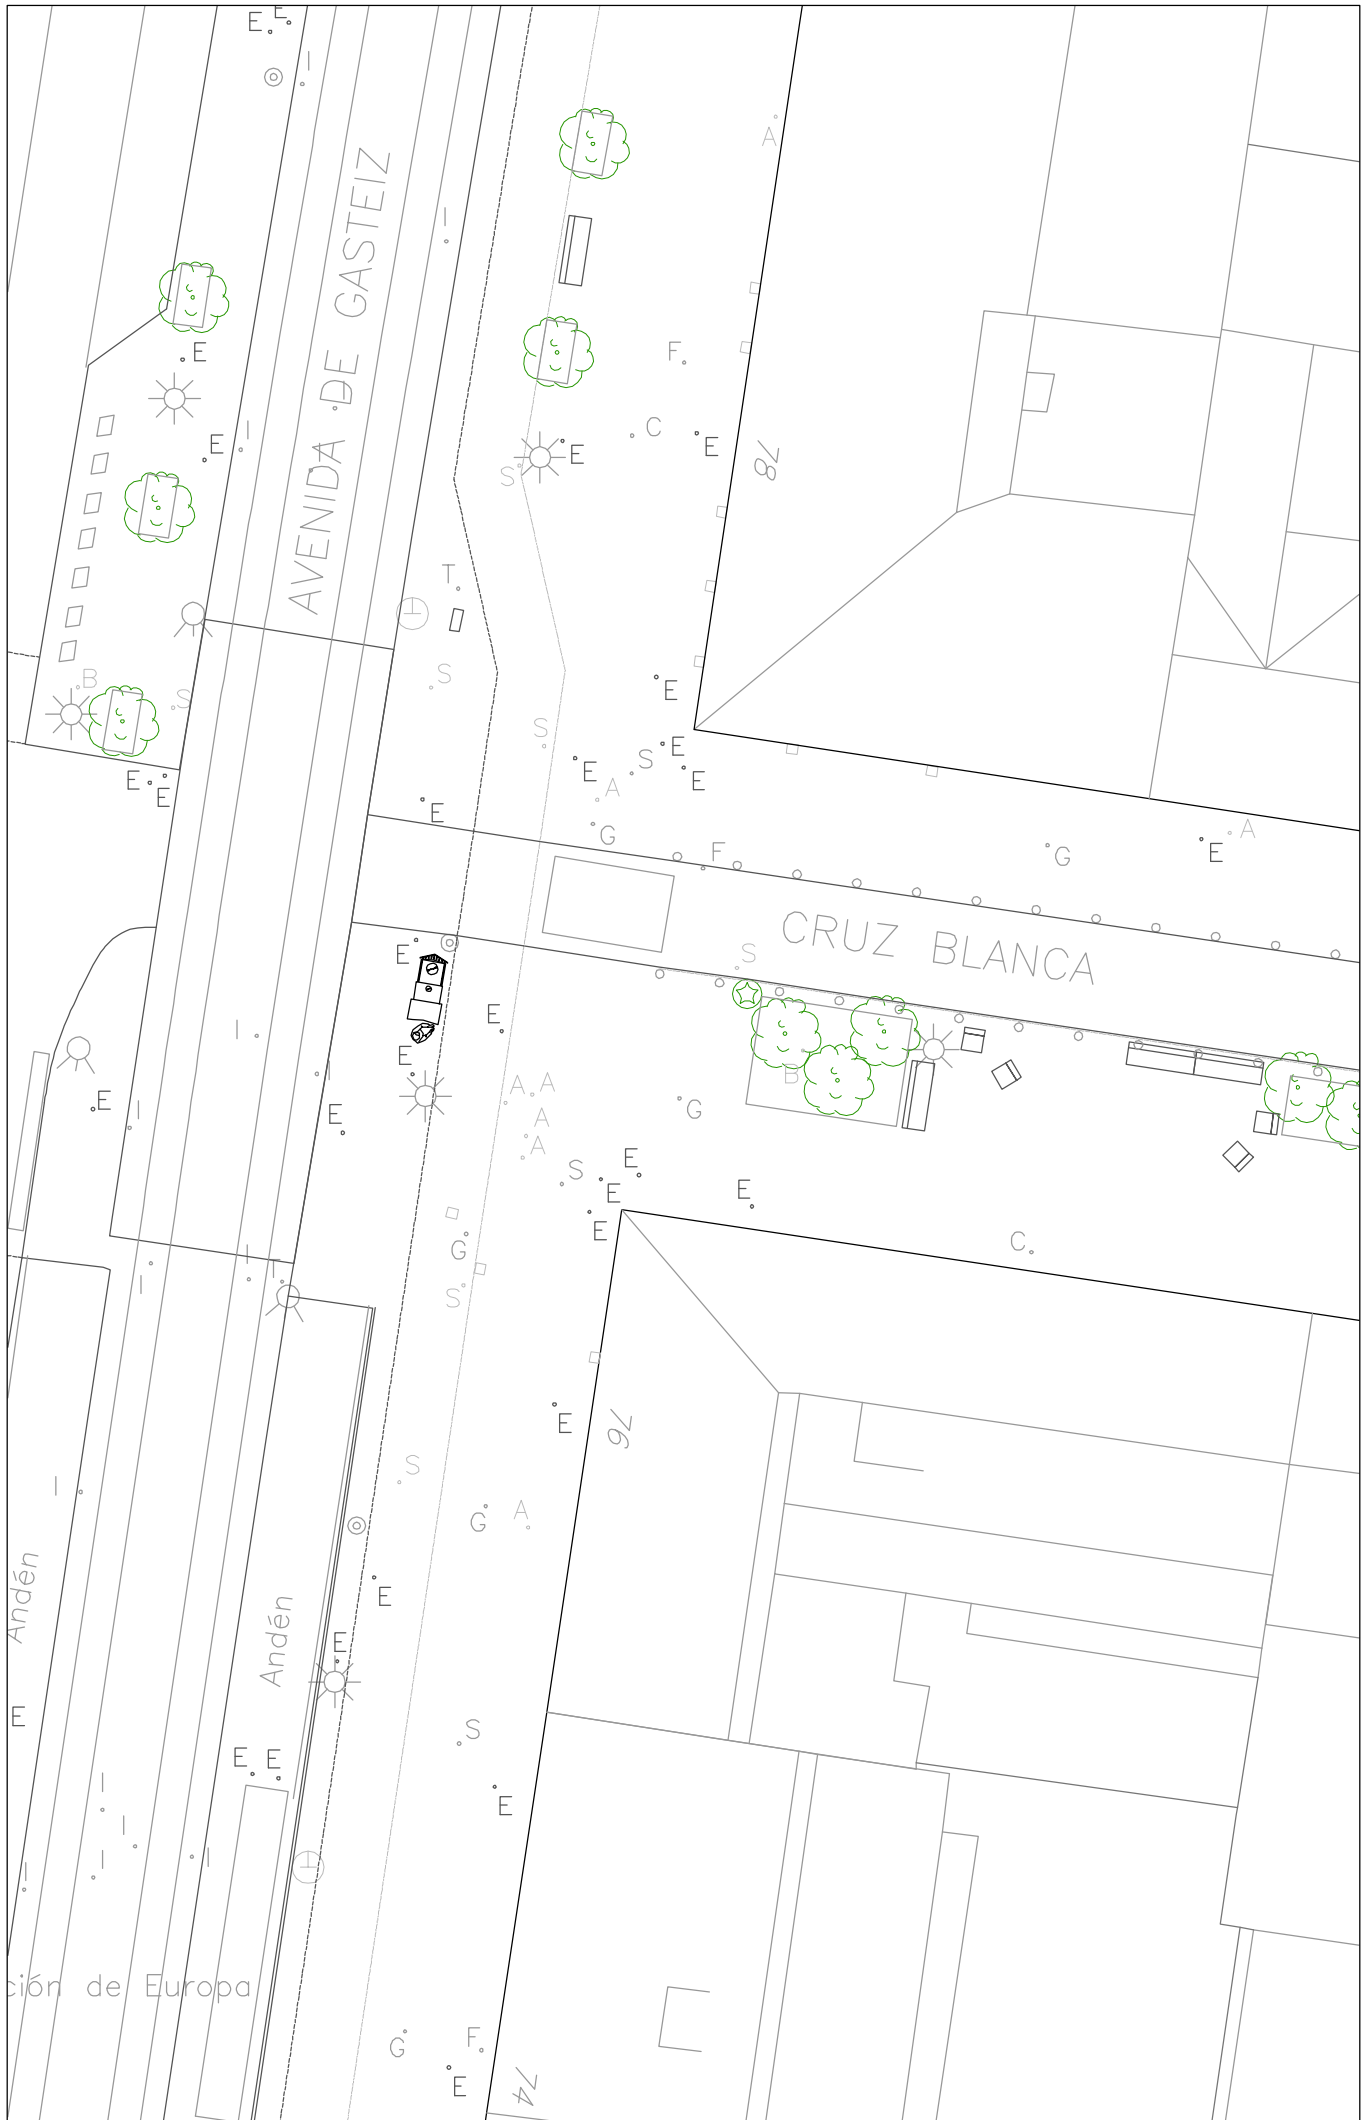

Via Pública
Eldes Publikoak

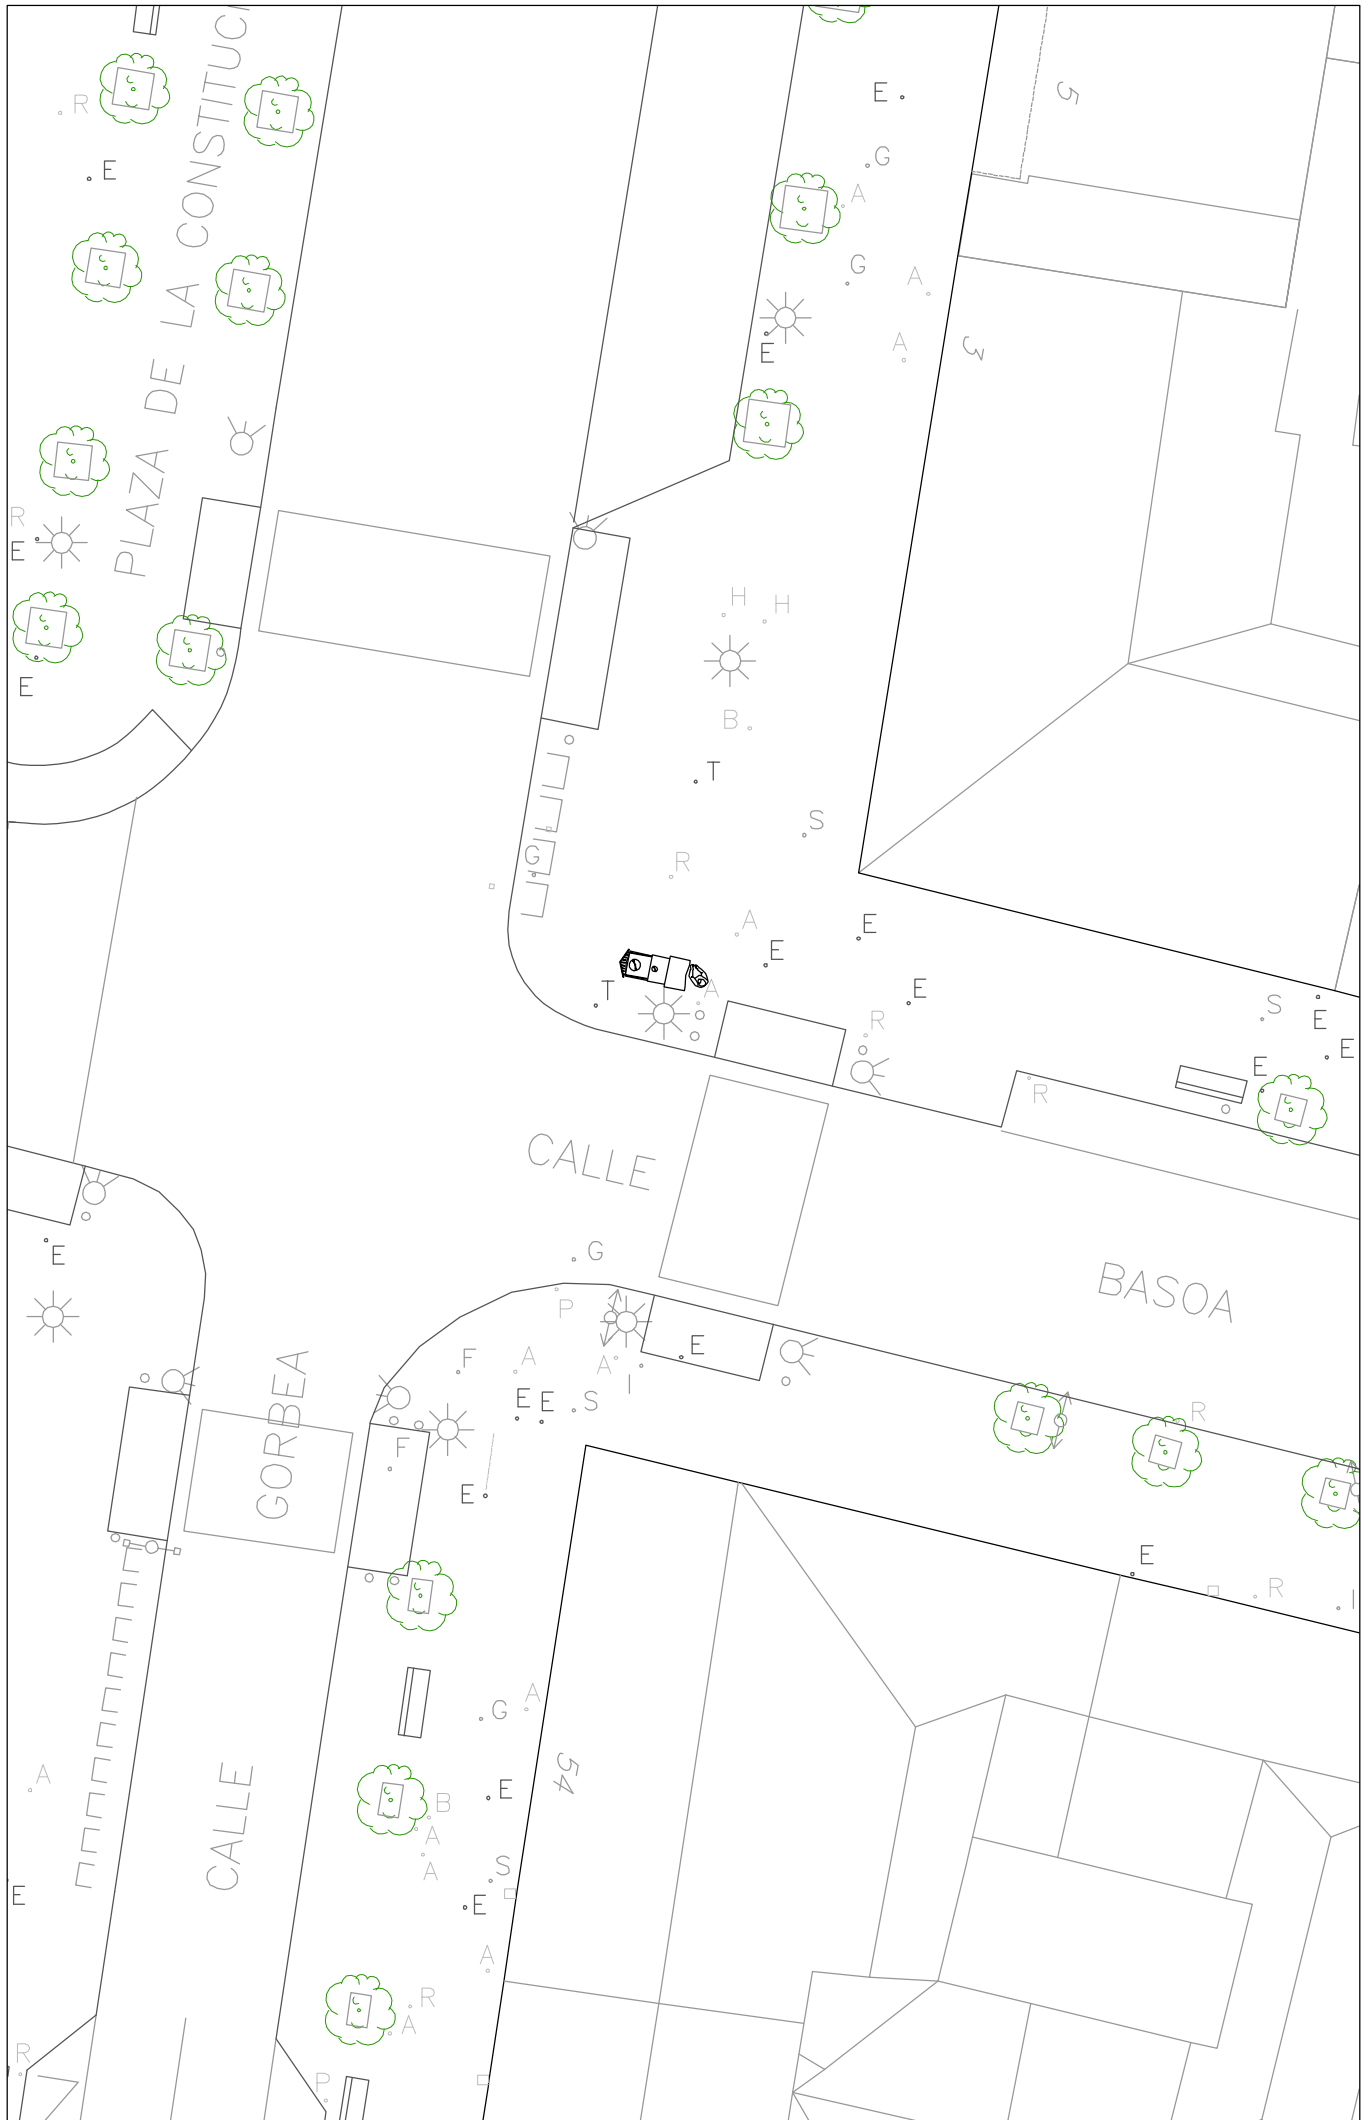


Via Pública
Eldes Publikoak

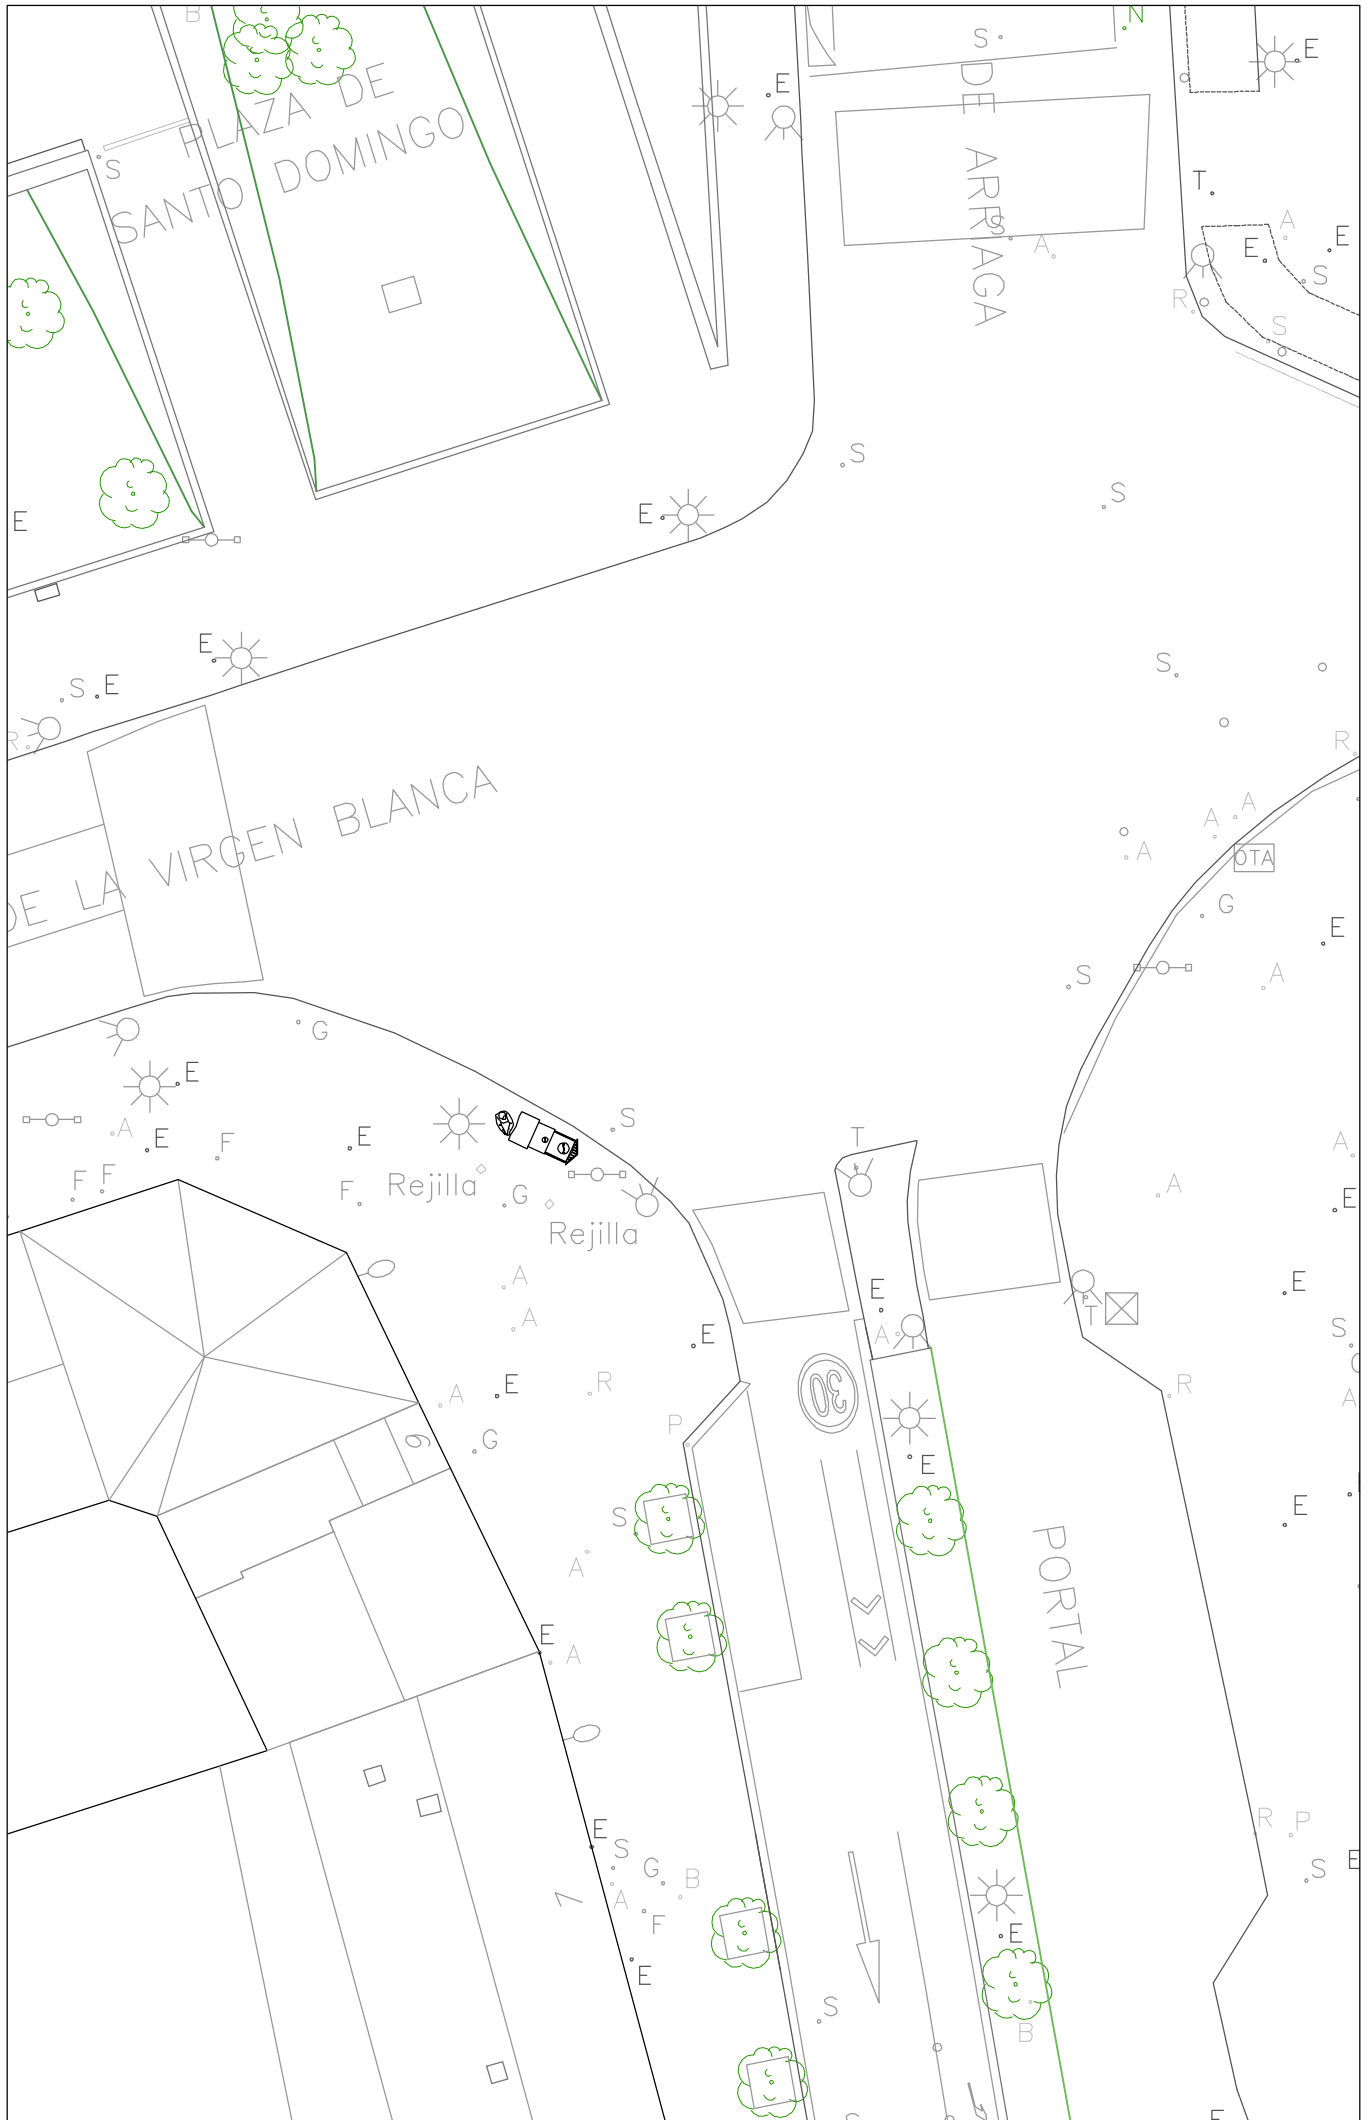

Vía Pública

 Eskel Publikoak

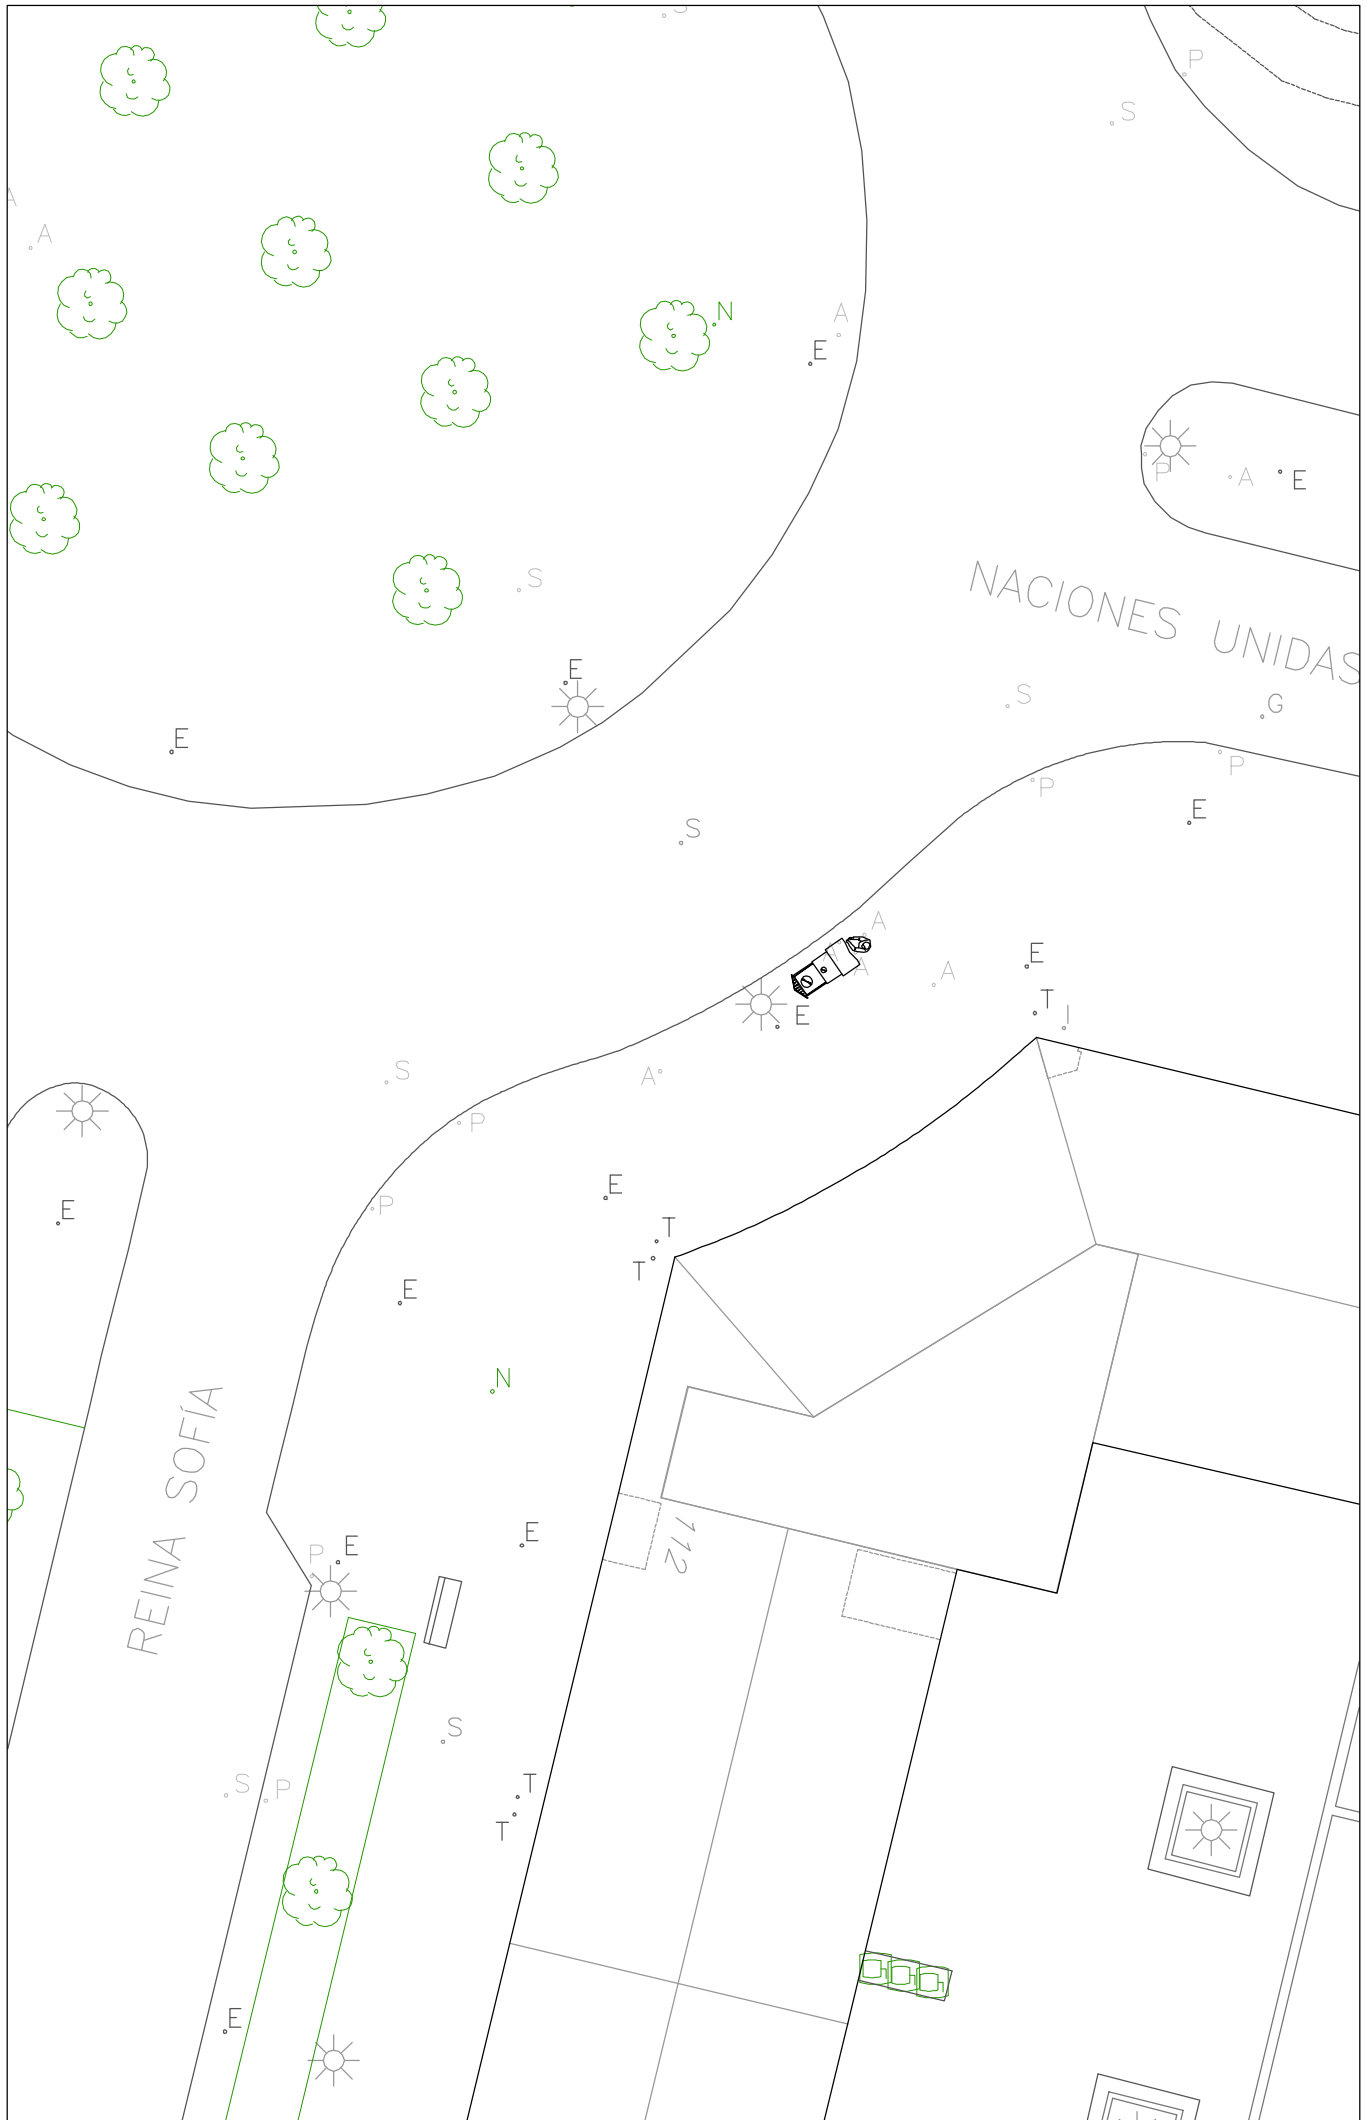

Vía Pública

 Ekide Publikoak