
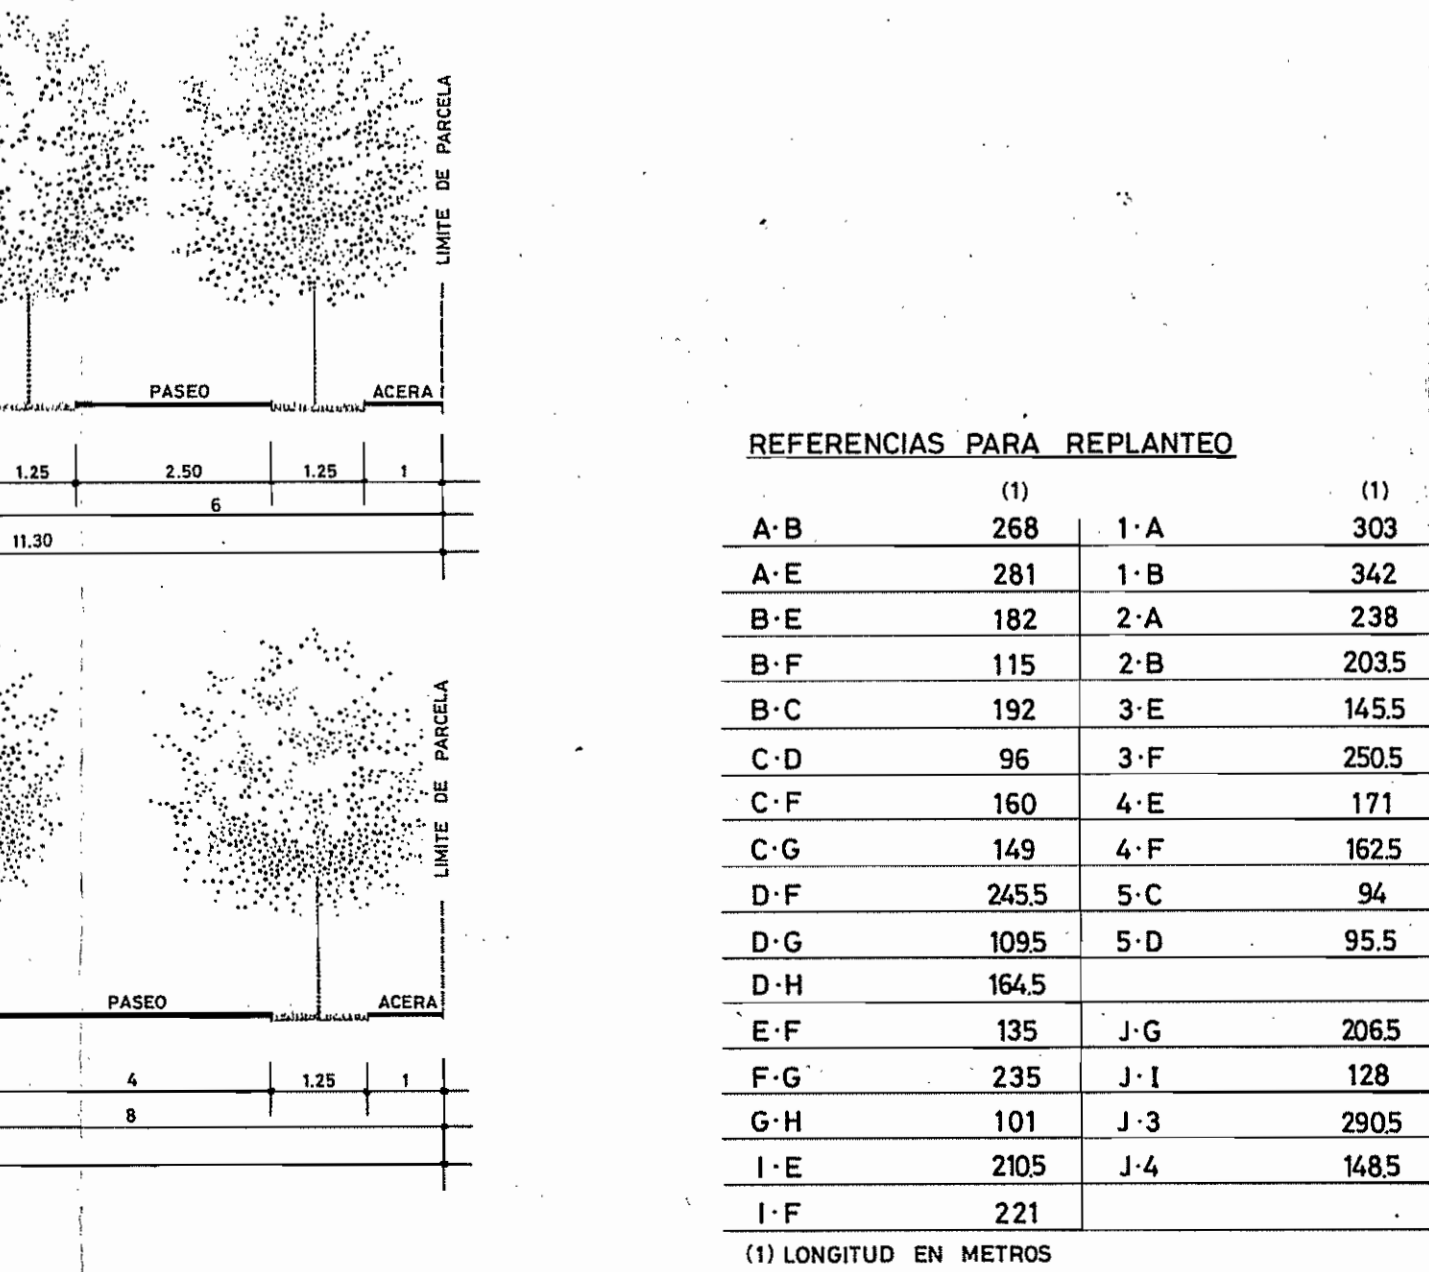
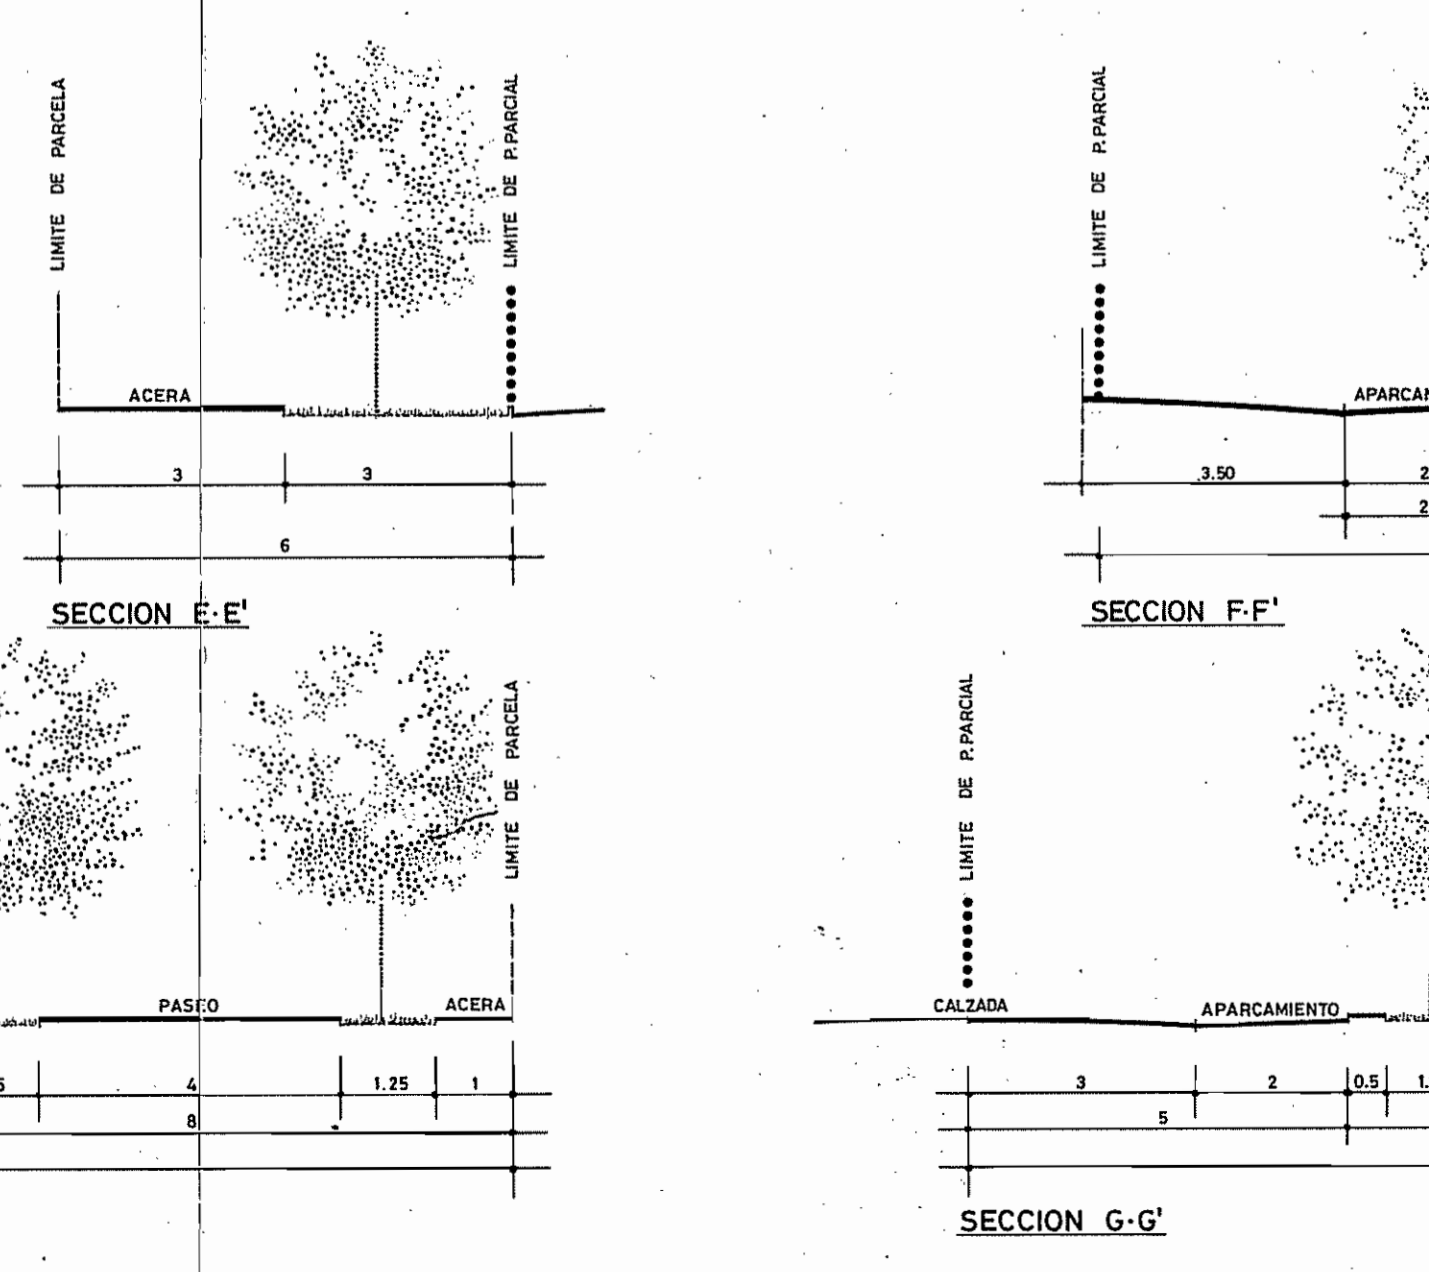
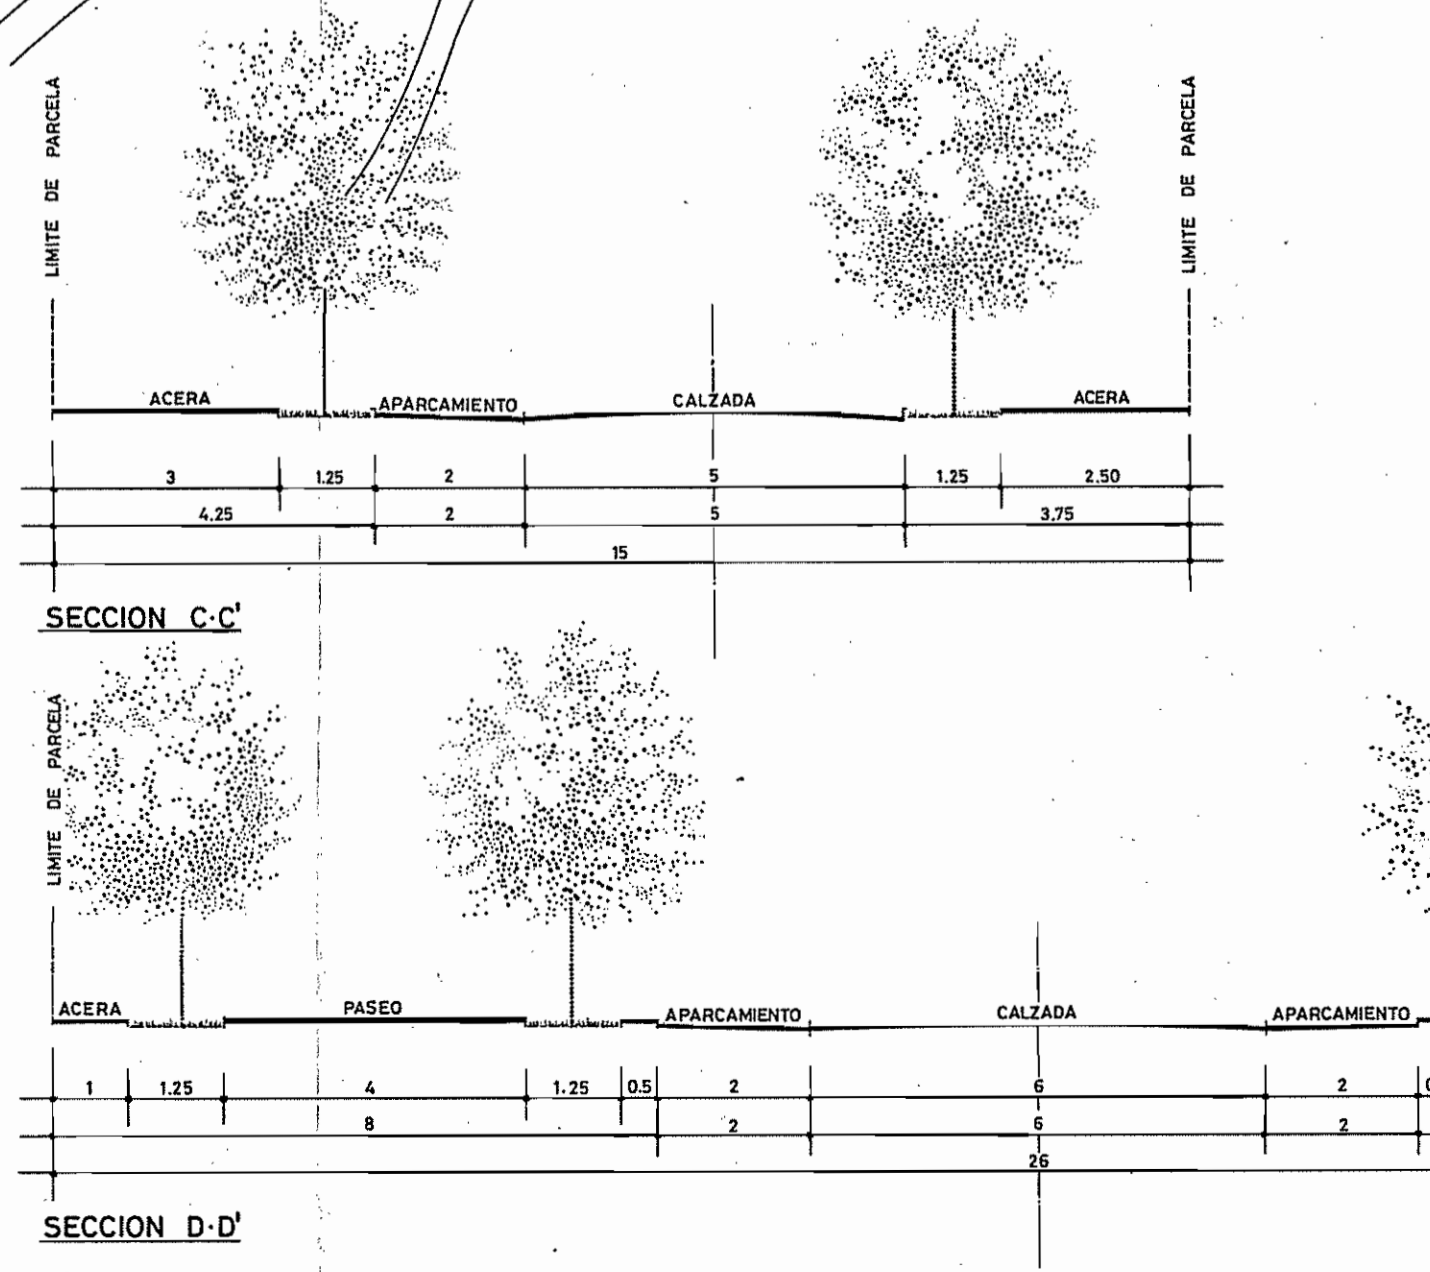
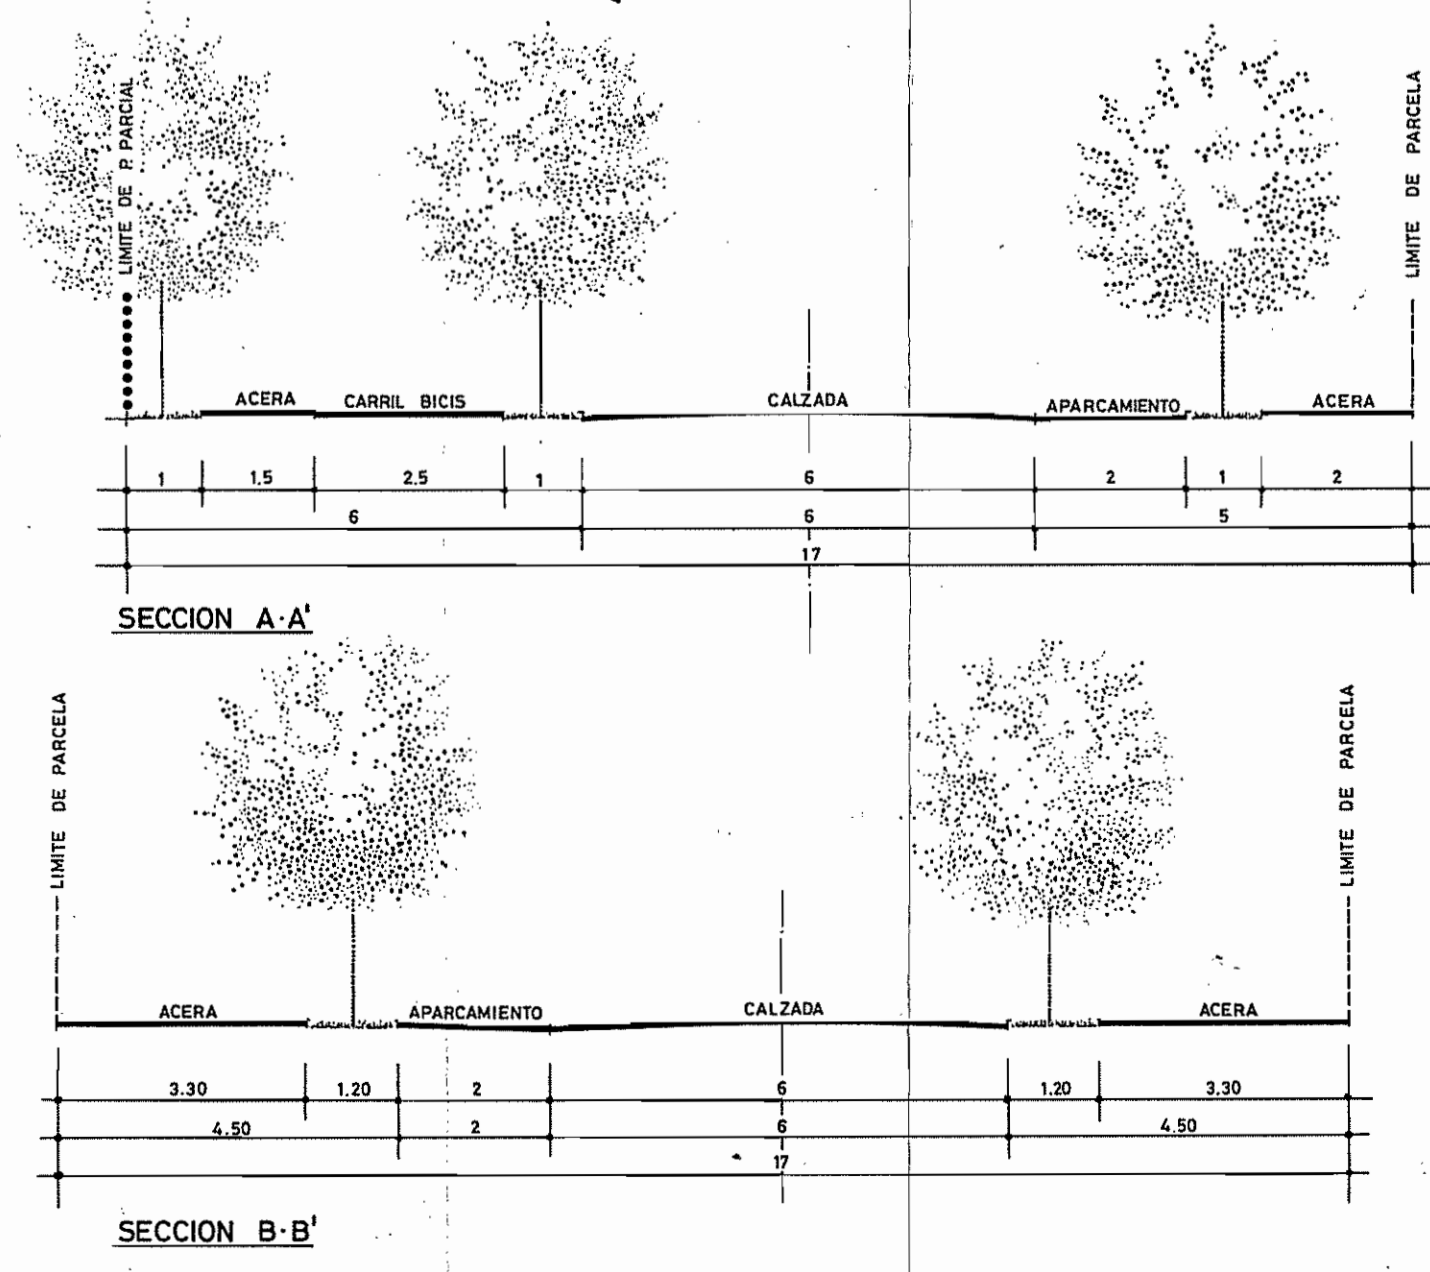


COLEGIO DE ARQUITECTOS  
VASCOS  
VITORIA-GASTEIZ  
14 ABR. 1992  
EL ARQUITECTO  
DE VITORIA

AYUNTAMIENTO DE VITORIA-GASTEIZ  
VITORIA-GASTEIZ UCAJA  
15 ABR. 1992  
INFORMACION Y REGISTRO  
ARQUITECTURA UCAJA

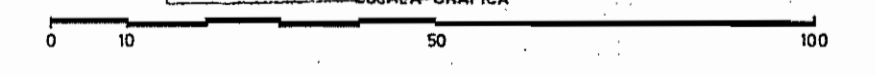

REFERENCIAS PARA REPLANTEO

	(1)	(1)	
A-B	268	1-A	303
A-E	281	1-B	342
B-E	182	2-A	238
B-F	115	2-B	203,5
B-C	192	3-E	145,5
C-D	96	3-F	250,5
C-F	160	4-E	171
C-G	149	4-F	162,5
D-F	245,5	5-C	94
D-G	109,5	5-D	95,5
D-H	164,5		
E-F	135	J-G	206,5
F-G	235	J-I	128
G-H	101	J-3	290,5
I-E	210,5	J-4	148,5
I-F	221		

(1) LONGITUD EN METROS

**JURITEC**

**PLAN PARCIAL  
SECTOR N°5  
AVENIDA DE SAN PRUDENCIO-NORTE**

SITUACION AVENIDA SAN PRUDENCIO. VITORIA

ESCALA 1:1000 1:100 PLANO N° 11/O-5

EXPEDIENTE 12-90 RED VIARIA TRAZADO Y CARACTERISTICAS

ARQUITECTO LUIS LOPEZ DE ARMENTIA

FECHA ABR. 1991- REF. MARZO 1992