

	X	Y		X	Y		X	Y		X	Y
1	528973,60	4750074,95	46	529022,05	4750043,95	91	528986,15	4750062,27	136	529049,67	4750290,02
2	528976,17	4750064,17	47	529023,48	4750045,34	92	528984,16	4750070,21	137	529049,65	4750289,75
3	528988,76	4750044,87	48	529022,11	4750046,78	93	528983,39	4750075,40	138	529051,00	4750299,66
4	528994,83	4750036,39	49	529039,28	4750063,19	94	528983,26	4750078,04	139	529046,02	4750299,93
5	528999,70	4750030,41	50	529040,66	4750061,74	95	528983,46	4750083,80	140	529046,29	4750301,91
6	529009,62	4750030,65	51	529045,73	4750066,59	96	529053,16	4750040,99	141	529051,28	4750301,64
7	529020,09	4750030,98	52	529044,35	4750068,04	97	529122,38	4750107,16	142	529052,63	4750311,54
8	529109,06	4750033,67	53	529075,26	4750097,57	98	529123,91	4750115,61	143	529050,65	4750311,82
9	529119,47	4750034,05	54	529076,64	4750096,12	99	529049,01	4750273,50	144	529050,92	4750313,80
10	529120,91	4750040,92	55	529082,09	4750101,34	100	529049,08	4750274,46	145	529052,90	4750313,53
11	529123,16	4750053,42	56	529080,71	4750102,78	101	529052,66	4750301,01	146	529054,26	4750323,45
12	529125,16	4750065,92	57	529095,33	4750116,75	102	529060,51	4750357,98	147	529052,28	4750323,71
13	529126,95	4750078,78	58	529096,71	4750115,31	103	529096,91	4750352,24	148	529053,23	4750330,64
14	529128,70	4750090,24	59	529098,15	4750116,69	104	529115,40	4750347,95	149	529055,21	4750330,37
15	529130,79	4750102,37	60	529101,77	4750120,14	105	529123,45	4750366,01	150	529055,89	4750335,31
16	529133,12	4750114,09	61	529103,21	4750121,53	106	529132,55	4750360,90	151	529053,91	4750335,59
17	529136,88	4750130,30	62	529101,84	4750122,97	107	529139,08	4750375,66	152	529054,18	4750337,57
18	529140,17	4750146,62	63	529109,69	4750130,47	108	529154,97	4750371,08	153	529056,16	4750337,30
19	529141,09	4750149,87	64	529112,68	4750117,10	109	529172,52	4750365,54	154	529057,52	4750347,20
20	529131,44	4750154,03	65	529107,70	4750116,89	110	529175,51	4750377,37	155	529055,54	4750347,48
21	529109,84	4750163,09	66	529105,98	4750115,73	111	529129,64	4750379,90	156	529055,81	4750349,46
22	529080,27	4750175,78	67	529105,63	4750115,52	112	529113,33	4750380,81	157	529057,79	4750349,19
23	529062,26	4750183,51	68	529102,29	4750112,34	113	529093,11	4750386,54	158	529059,15	4750359,09
24	529058,12	4750173,96	69	529100,86	4750110,97	114	529087,82	4750388,68	159	529057,16	4750359,36
25	529050,91	4750157,32	70	529027,64	4750040,97	115	529076,00	4750393,45	160	529057,44	4750361,35
26	529042,30	4750137,48	71	529026,20	4750039,59	116	529066,35	4750400,65	161	529059,42	4750361,07
27	529036,18	4750122,15	72	529022,61	4750036,87	117	529064,99	4750401,78	162	529060,77	4750370,28
28	529031,09	4750099,96	73	529020,86	4750035,80	118	529057,78	4750408,05	163	529058,79	4750371,25
29	529027,19	4750083,47	74	529011,15	4750032,11	119	529055,97	4750409,62	164	529059,06	4750373,23
30	529022,22	4750083,77	75	529033,22	4750043,53	120	529042,30	4750421,49	165	529061,05	4750373,29
31	529007,92	4750084,63	76	529107,01	4750114,08	121	529030,87	4750423,62	166	529062,40	4750382,87
32	528986,95	4750086,25	77	529112,05	4750115,20	122	529013,65	4750327,51	167	529060,42	4750383,14
33	528983,67	4750086,49	78	529122,13	4750117,46	123	529011,80	4750317,34	168	529061,22	4750389,00
34	528981,67	4750086,61	79	529112,75	4750116,16	124	529005,51	4750282,71	169	529061,50	4750390,98
35	528981,47	4750083,91	80	529108,31	4750131,92	125	529012,37	4750280,31	170	529061,93	4750394,12
36	528981,25	4750078,03	81	529094,67	4750118,89	126	529018,42	4750278,68	171	529062,20	4750396,10
37	528981,44	4750074,86	82	529076,60	4750101,62	127	529023,21	4750277,70	172	529064,18	4750395,83
38	528982,20	4750069,81	83	529058,53	4750084,35	128	529034,37	4750275,70	173	529065,15	4750391,76
39	528984,23	4750061,70	84	529040,44	4750067,06	129	529037,57	4750275,14	174	529065,25	4750396,91
40	528986,79	4750054,33	85	529022,00	4750049,45	130	529039,52	4750274,80	175	529065,98	4750394,93
41	528988,93	4750049,09	86	529018,26	4750045,88	131	529045,45	4750273,82	176	529065,55	4750391,79
42	528991,93	4750043,56	87	528997,13	4750039,80	132	529046,04	4750278,13	177	529065,28	4750389,82
43	528995,24	4750039,01	88	528993,62	4750044,63	133	529048,02	4750277,86	178	529064,16	4750382,36
44	529016,56	4750040,30	89	528990,74	4750049,95	134	529047,39	4750288,04	179	529064,75	4750383,14
45	529018,38	4750041,30	90	528988,66	4750055,04	135	529049,38	4750287,77	180	529064,39	4750386,55
C2	529000,13	4750069,15	C3	529011,56	4750030,15	C4	529115,22	4750124,69	C5	529110,47	4750110,46
A	529050,63	4750060,18	E	529067,26	4750076,08	I	529083,88	4750091,97	M	529100,51	4750107,86
B	529061,43	4750048,89	F	529078,05	4750064,79	J	529094,68	4750080,68	N	529111,30	4750096,57
C	529058,95	4750068,13	G	529075,57	4750084,02	K	529092,20	4750099,92	O	529021,85	4750373,04
D	529069,74	4750065,84	H	529086,36	4750072,73	L	529102,99	4750088,63	P	529050,23	4750367,98



ARQUITECTO
Alberto JULIAN VIGALONDO

PROPIEDAD
Josefa FDEZ DE GAMARRA RUIZ DE ARBULO Jose Luis RUIZ DE SAMANIEGO RAMÍREZ DE LA PISCINA

PLAN PARCIAL
S-46 RETANA

PLANO
REPLANTEO-ZONA NORTE-


ESCALA 1 / 500

almacenes, 8 - bajo - t/fax: 947/330093
09200 miranda de ebro burgos
e-mail casvigea@casvigea.com

Juan Carlos CASTREJANA LÓPEZ

15

FECHA MARZO 2014

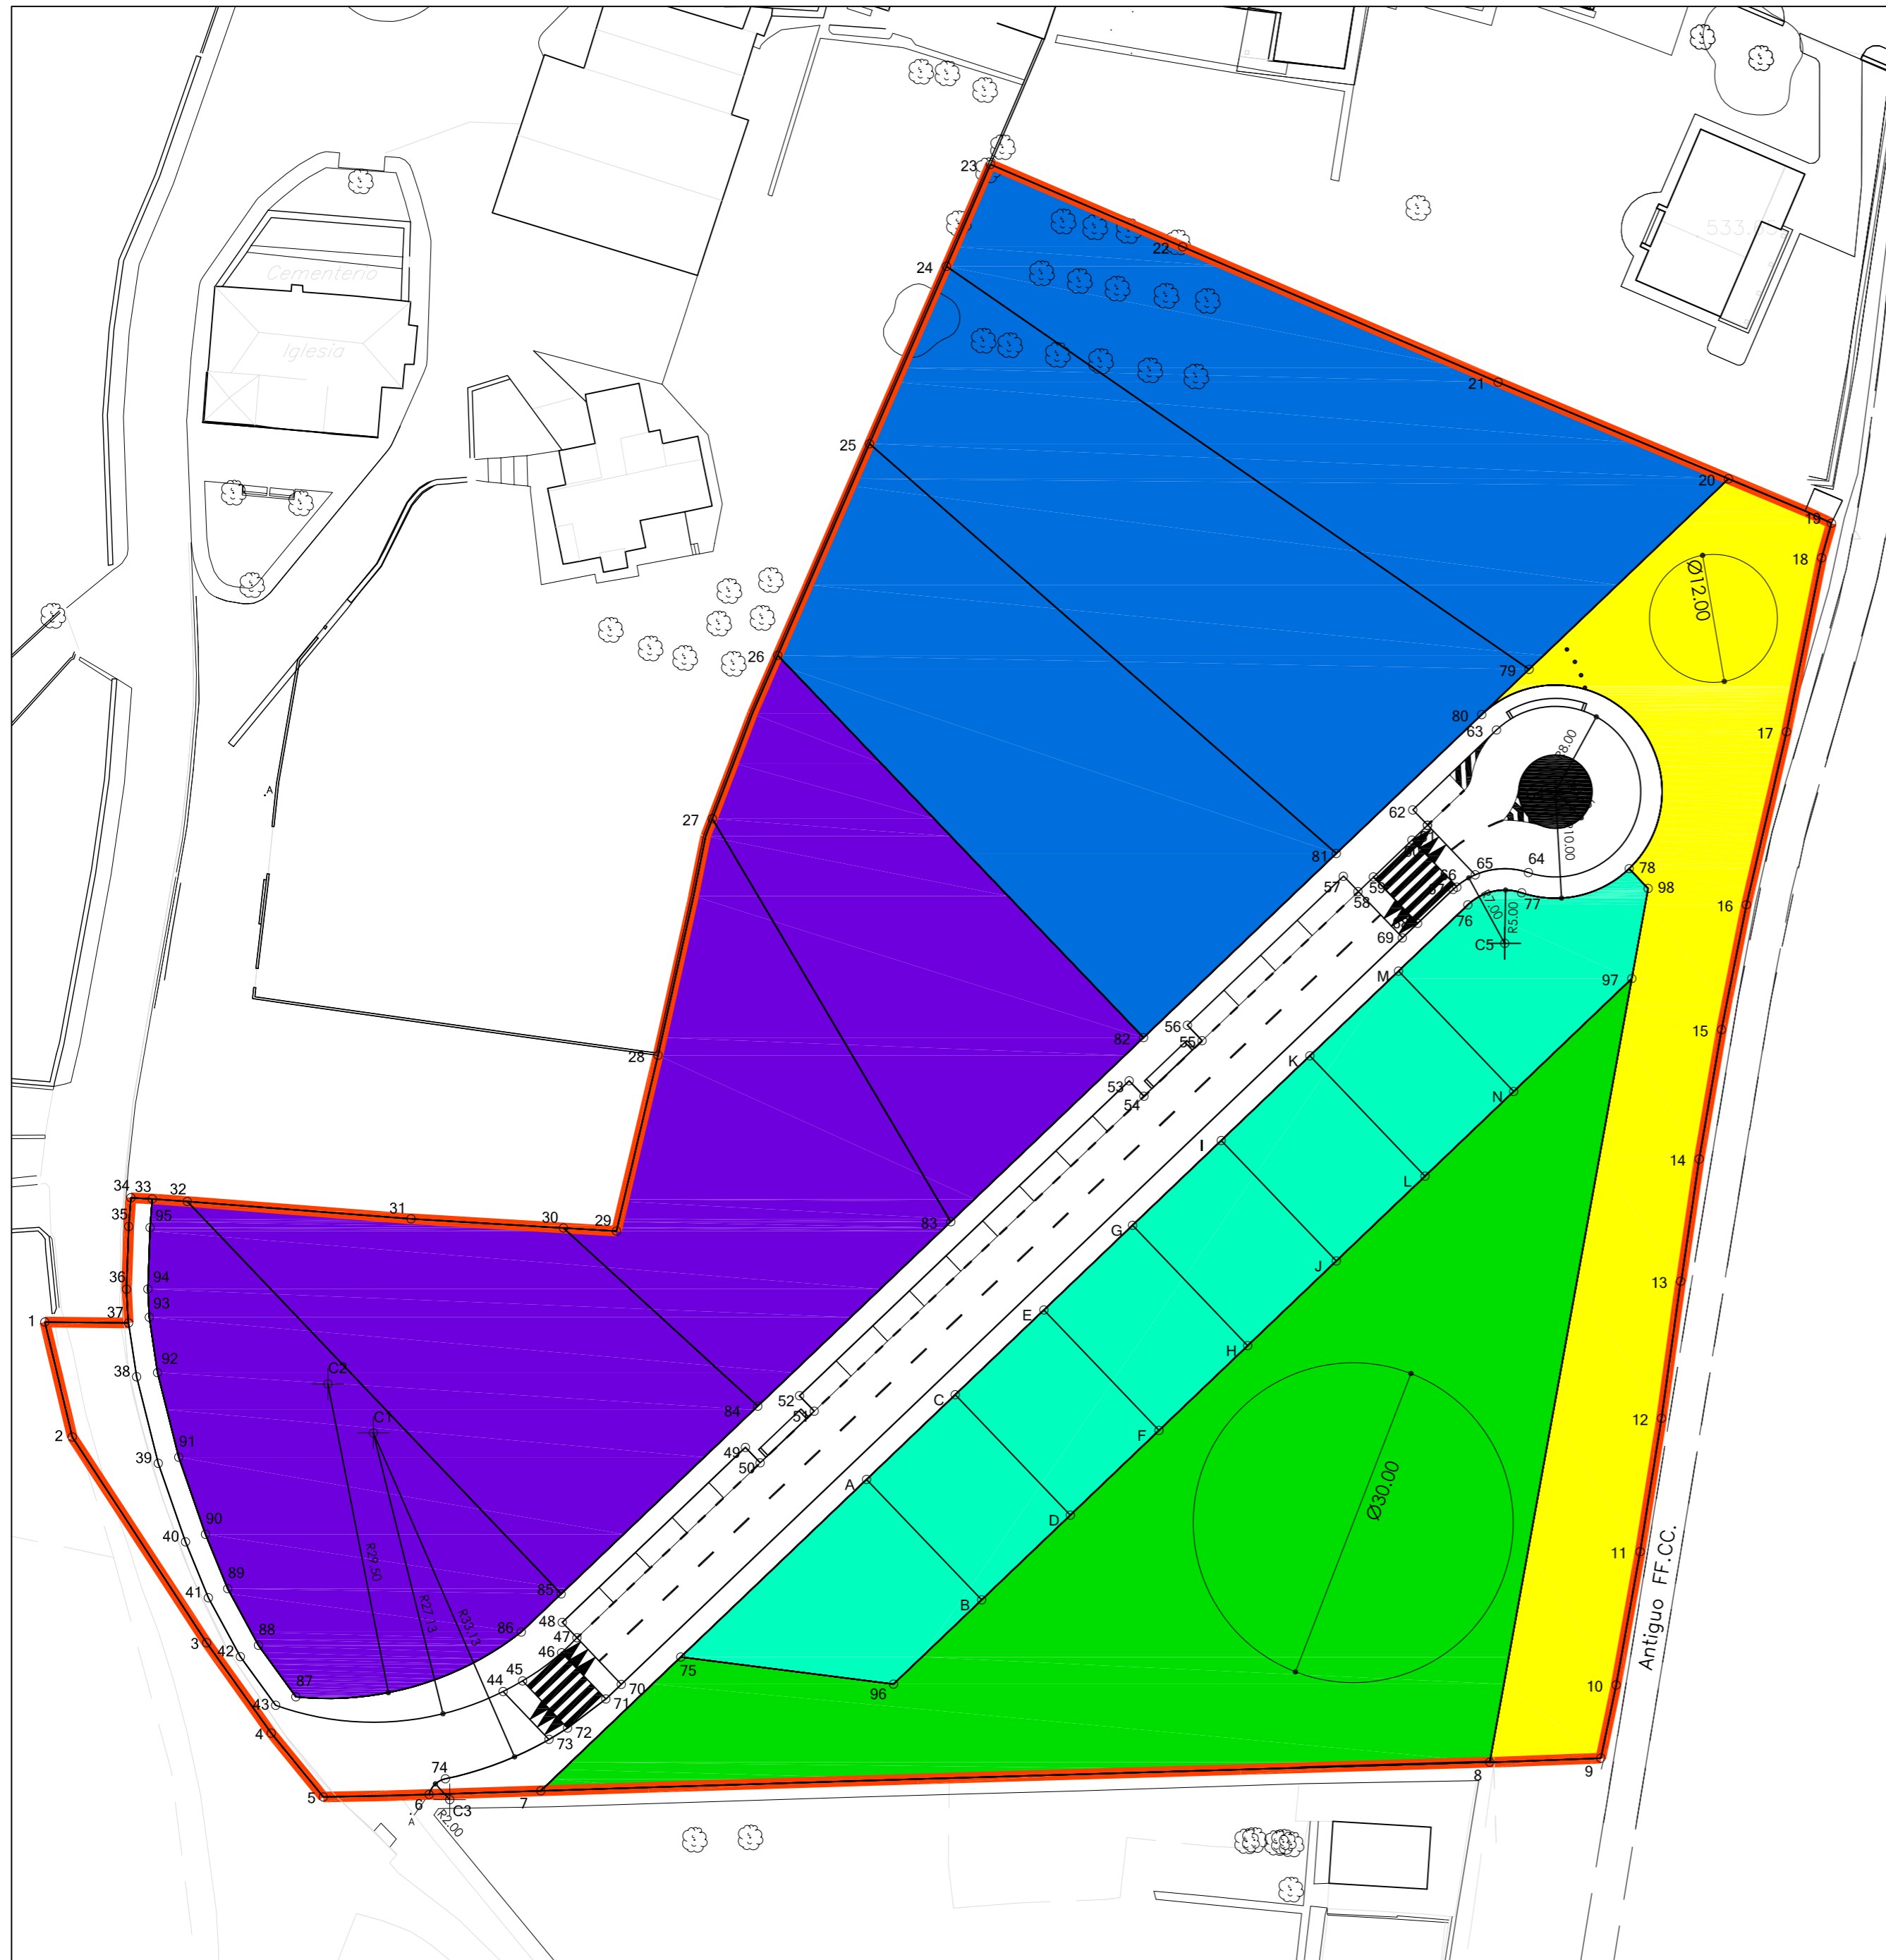

	X	Y		X	Y		X	Y		X	Y
1	528973,60	4750074,95	46	529022,05	4750043,95	91	528986,15	4750062,27	136	529049,67	4750290,02
2	528976,17	4750064,17	47	529023,48	4750045,34	92	528984,16	4750070,21	137	529049,65	4750289,75
3	528988,76	4750044,87	48	529022,11	4750046,78	93	528983,39	4750075,40	138	529051,00	4750299,66
4	528994,83	4750036,39	49	529039,28	4750063,19	94	528983,26	4750078,04	139	529046,29	4750299,93
5	528999,70	4750030,41	50	529040,66	4750061,74	95	528983,46	4750083,80	140	529046,29	4750301,91
6	529009,62	4750030,65	51	529045,73	4750066,59	96	529053,16	4750040,99	141	529051,02	4750301,64
7	529020,09	4750030,98	52	529044,35	4750068,04	97	529122,38	4750107,16	142	529052,63	4750311,54
8	529109,06	4750033,67	53	529075,26	4750097,57	98	529123,91	4750115,61	143	529050,65	4750311,82
9	529119,47	4750034,05	54	529076,64	4750096,12	99	529049,01	4750273,50	144	529050,92	4750313,80
10	529120,91	4750040,92	55	529082,09	4750101,34	100	529049,08	4750274,46	145	529052,90	4750313,53
11	529123,16	4750053,42	56	529080,71	4750102,78	101	529052,66	4750301,01	146	529054,26	4750323,45
12	529125,16	4750065,92	57	529095,33	4750116,75	102	529060,51	4750357,98	147	529052,28	4750323,71
13	529126,95	4750078,78	58	529096,71	4750115,31	103	529096,91	4750352,24	148	529053,23	4750330,64
14	529128,70	4750090,24	59	529098,15	4750116,69	104	529115,40	4750347,95	149	529055,21	4750330,37
15	529130,79	4750102,37	60	529101,77	4750120,14	105	529123,45	4750366,01	150	529055,89	4750335,31
16	529133,12	4750114,09	61	529103,21	4750121,53	106	529132,55	4750360,90	151	529053,91	4750335,59
17	529136,88	4750130,30	62	529101,84	4750122,97	107	529139,08	4750375,66	152	529054,18	4750337,57
18	529140,17	4750146,62	63	529109,69	4750130,47	108	529154,97	4750371,08	153	529056,16	4750337,30
19	529141,09	4750149,87	64	529112,68	4750117,10	109	529172,52	4750365,54	154	529057,52	4750347,20
20	529131,44	4750154,03	65	529107,70	4750116,89	110	529175,51	4750377,37	155	529055,54	4750347,48
21	529109,84	4750163,09	66	529105,98	4750115,73	111	529129,64	4750379,90	156	529055,81	4750349,46
22	529080,27	4750175,78	67	529105,63	4750115,52	112	529113,33	4750380,81	157	529057,79	4750349,19
23	529062,26	4750183,51	68	529102,29	4750112,34	113	529093,11	4750386,54	158	529059,15	4750359,09
24	529058,12	4750173,96	69	529100,86	4750110,97	114	529087,82	4750388,68	159	529057,16	4750359,36
25	529050,91	4750157,32	70	529027,64	4750040,97	115	529076,00	4750393,45	160	529057,44	4750361,35
26	529042,30	4750137,48	71	529026,20	4750039,59	116	529066,35	4750400,65	161	529059,42	4750361,07
27	529036,18	4750122,15	72	529022,61	4750036,87	117	529064,99	4750401,78	162	529060,77	4750370,28
28	529031,09	4750099,96	73	529020,86	4750035,80	118	529057,78	4750408,05	163	529058,79	4750371,25
29	529027,19	4750083,47	74	529011,15	4750032,11	119	529055,97	4750409,62	164	529059,06	4750373,23
30	529022,22	4750083,77	75	529033,22	4750043,53	120	529042,30	4750421,49	165	529061,05	4750373,29
31	529007,92	4750084,63	76	529107,01	4750114,08	121	529030,87	4750423,62	166	529062,40	4750382,87
32	528986,95	4750086,25	77	529112,05	4750115,20	122	529013,65	4750327,51	167	529060,42	4750383,14
33	528983,67	4750086,49	78	529122,13	4750117,46	123	529011,80	4750317,34	168	529061,22	4750389,00
34	528981,67	4750086,61	79	529112,75	4750136,16	124	529005,51	4750282,71	169	529061,50	4750390,98
35	528981,47	4750083,91	80	529108,31	4750131,92	125	529012,37	4750280,31	170	529061,93	4750394,12
36	528981,25	4750078,03	81	529094,67	4750118,89	126	529018,42	4750278,68	171	529062,20	4750396,10
37	528981,44	4750074,86	82	529076,60	4750101,62	127	529023,21	4750277,70	172	529064,18	4750395,83
38	528982,20	4750069,81	83	529058,53	4750084,35	128	529034,37	4750275,70	173	529065,15	4750391,76
39	528984,23	4750061,70	84	529040,44	4750067,06	129	529037,57	4750275,14	174	529065,25	4750396,91
40	528986,79	4750054,33	85	529022,00	4750049,45	130	529039,52	4750274,80	175	529065,98	4750394,93
41	528988,93	4750049,09	86	529018,26	4750045,88	131	529045,45	4750273,82	176	529065,55	4750391,79
42	528991,93	4750043,56	87	528997,13	4750039,80	132	529046,04	4750278,13	177	529065,28	4750389,82
43	528995,24	4750039,01	88	528993,62	4750044,63	133	529048,02	4750277,86	178	529044,16	4750323,36
44	529016,56	4750040,30	89	528990,74	4750049,95	134	529047,39	4750288,04	179	529042,75	4750313,14
45	529018,38	4750041,30	90	528988,66	4750055,04	135	529049,38	4750287,77	180	529044,39	4750306,55
C2	529000,13	4750069,15	C3	529011,56	4750030,15	C4	529115,22	4750124,69	C5	529110,47	4750110,46
A	529050,63	4750060,18	E	529067,26	4750076,08	I	529083,88	4750091,97	M	529100,51	4750107,86
B	529061,43	4750048,89	F	529078,05	4750064,79	J	529094,68	4750080,68	N	529111,30	4750096,57
C	529058,95	4750068,13	G	529075,57	4750084,02	K	529092,20	4750099,92	O	529021,85	4750373,04
D	529069,74	4750056,84	H	529086,36	4750072,73	L	529102,99	4750088,63	P	529050,23	4750367,98

castrejana Lopez - Julian Vigalondo
estudio de arquitectura



ARQUITECTO

Alberto JULIAN VIGALONDO

PROPIEDAD

Josefa FDEZ DE GAMARRA RUIZ DE ARBULO Jose Luis RUIZ DE SAMANIEGO RAMÍREZ DE LA PISCINA

PLAN PARCIAL

S-46 RETANA

PLANO

REPLANTEO-ZONA SUR-

ESCALA 1 / 500

almacenes, 8 - bajo - t/fax: 947/330093
09200 miranda de ebro burgos
e-mail casvigea@casvigea.com

Juan Carlos CASTREJANA LÓPEZ