


# R.U.04

ALTURA de la EDIFICACION	B+1+e
Nº MAXIMO de VIVIENDAS	23
EDIFICABILIDAD RESIDENCIAL	2.400,00 m <sup>2</sup>
EDIFICABILIDAD TERCIARIO	0,00 m <sup>2</sup>
OCUPACION BAJO RASANTE	3.167,50 m <sup>2</sup>
SUPERFICIE PARCELA	6.335,00 m <sup>2</sup>

	X	Y	Z
1	524057.40	4744146.53	520,67
2	524148.94	4744127.84	519,47
3	524104.32	4744063.46	519,95
4	524023.88	4744079.89	521,39
5	524103.17	4744137.18	
6	524042.52	4744112.82	
7	524085.68	4744104.01	
8	524128.74	4744095.20	
9	524064.14	4744071.67	



01	393,18 m <sup>2</sup>
02	253,31 m <sup>2</sup>
03	251,08 m <sup>2</sup>
04	248,99 m <sup>2</sup>
05	246,50 m <sup>2</sup>
06	244,33 m <sup>2</sup>
07	241,86 m <sup>2</sup>
08	239,42 m <sup>2</sup>
09	236,83 m <sup>2</sup>
10	234,36 m <sup>2</sup>
11	231,80 m <sup>2</sup>
12	351,79 m <sup>2</sup>
13	377,60 m <sup>2</sup>
14	251,78 m <sup>2</sup>
15	254,74 m <sup>2</sup>
16	257,63 m <sup>2</sup>
17	260,47 m <sup>2</sup>
18	263,26 m <sup>2</sup>
19	266,02 m <sup>2</sup>
20	268,71 m <sup>2</sup>
21	271,37 m <sup>2</sup>
22	274,00 m <sup>2</sup>
23	422,22 m <sup>2</sup>

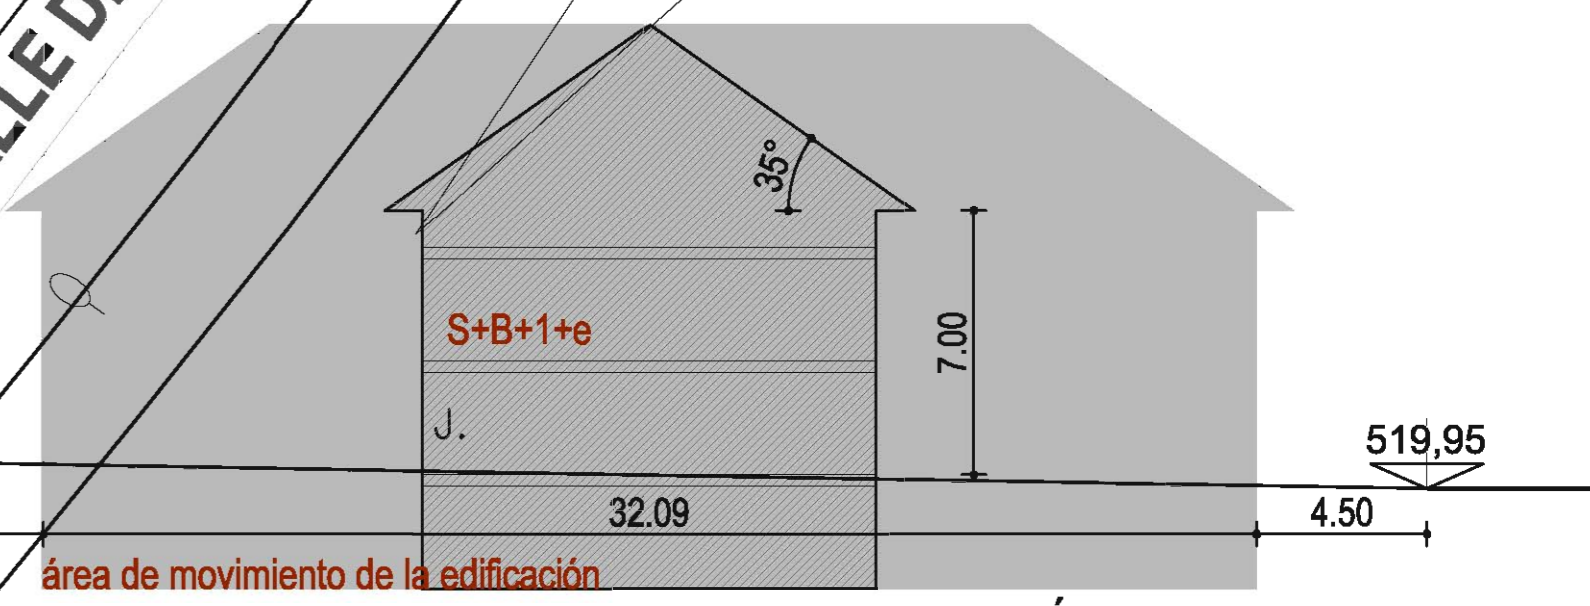

SECCIÓN TRANSVERSAL R.U. 04