


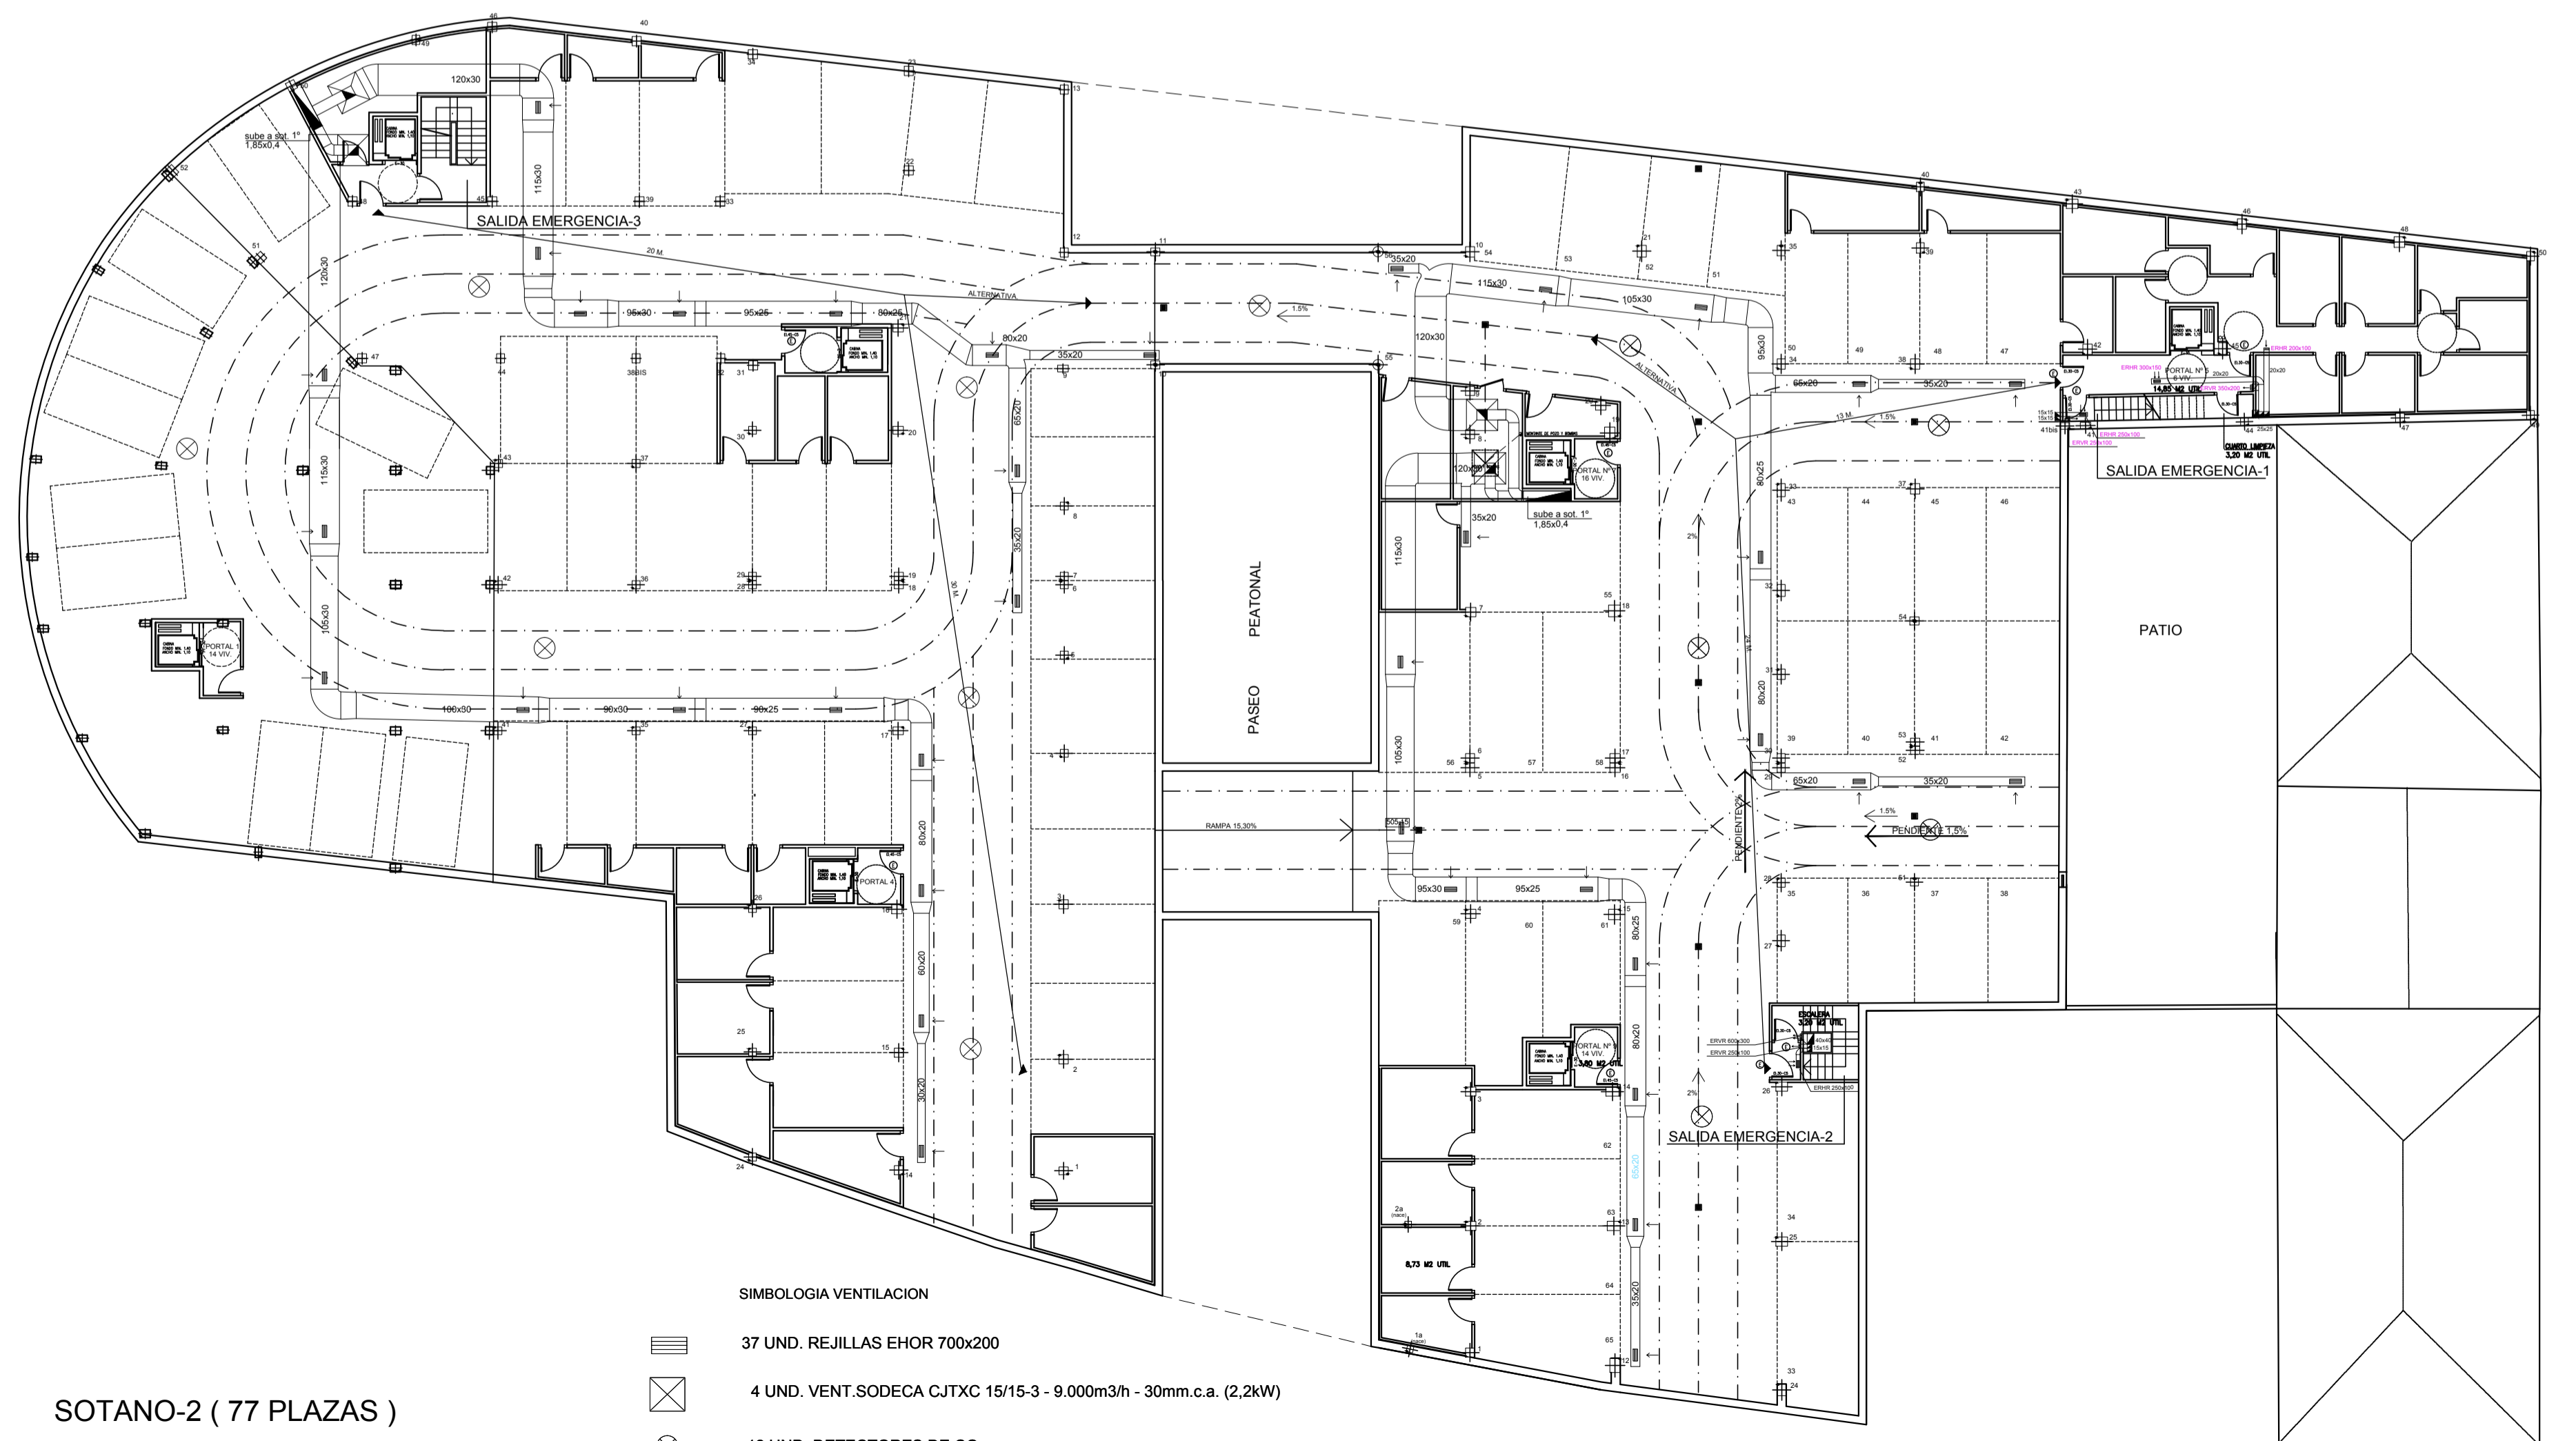
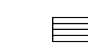




SOTANO-1 ( 74 PLAZAS )

- SIMBOLOGIA VENTILACION**
-  38 UND. REJILLAS EHOR 700x200
  -  4 UND. VENT.SODECA CJTXC 15/15-3 - 9.000m3/h - 30mm.c.a.
  -  12 UND. DETECTORES DE CO



SOTANO-2 ( 77 PLAZAS )

- SIMBOLOGIA VENTILACION**
-  37 UND. REJILLAS EHOR 700x200
  -  4 UND. VENT.SODECA CJTXC 15/15-3 - 9.000m3/h - 30mm.c.a. (2,2kW)
  -  12 UND. DETECTORES DE CO

2ª MODIFICACION PUNTUAL DEL P.E.R.I. Nº 14  
 "ABETXUKO RESIDENCIAL OESTE". VITORIA-GASTEIZ  
 DOCUMENTO PARA LA APROBACION DEFINITIVA

PROMOTOR: GESTION DE TIEMPO LIBRE Y OCIO 21, S.L.

PLANO: GARAJE COMUN

**03**

ESCALA 1:200

OCTUBRE 2010

ARQUITECTO: JAVIER GONZALEZ-LIZASOAIN

**0918**

**ITAU**  
 ARQUITECTURA, INGENIERIA Y URBANISMO  
 C/Alfonso de Eulate, 10 - 48940 Leizor (Bizkaia)  
 Tel.: 945 133869 Fax: 945 133402 e-mail: itau@itauarquitectos.com